




SCALE 1:100 @ A3


A100, A101, A102, A103

DO NOT SCALE FROM THIS DRAWING. IF IN DOUBT ASK!
 REFERENCE **MUST BE MADE** ALSO TO STRUCTURAL
 ENGINEER DRAWING INFORMATION WHERE RELEVANT
 TO PROJECT. S.ENGINEER INFO TAKES PRECEDENCE
 OVER STEEL/TIMBER SIZES INDICATED ON THIS
 DRAWING

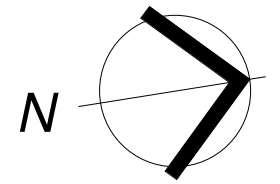

Proposed Front
1 : 100

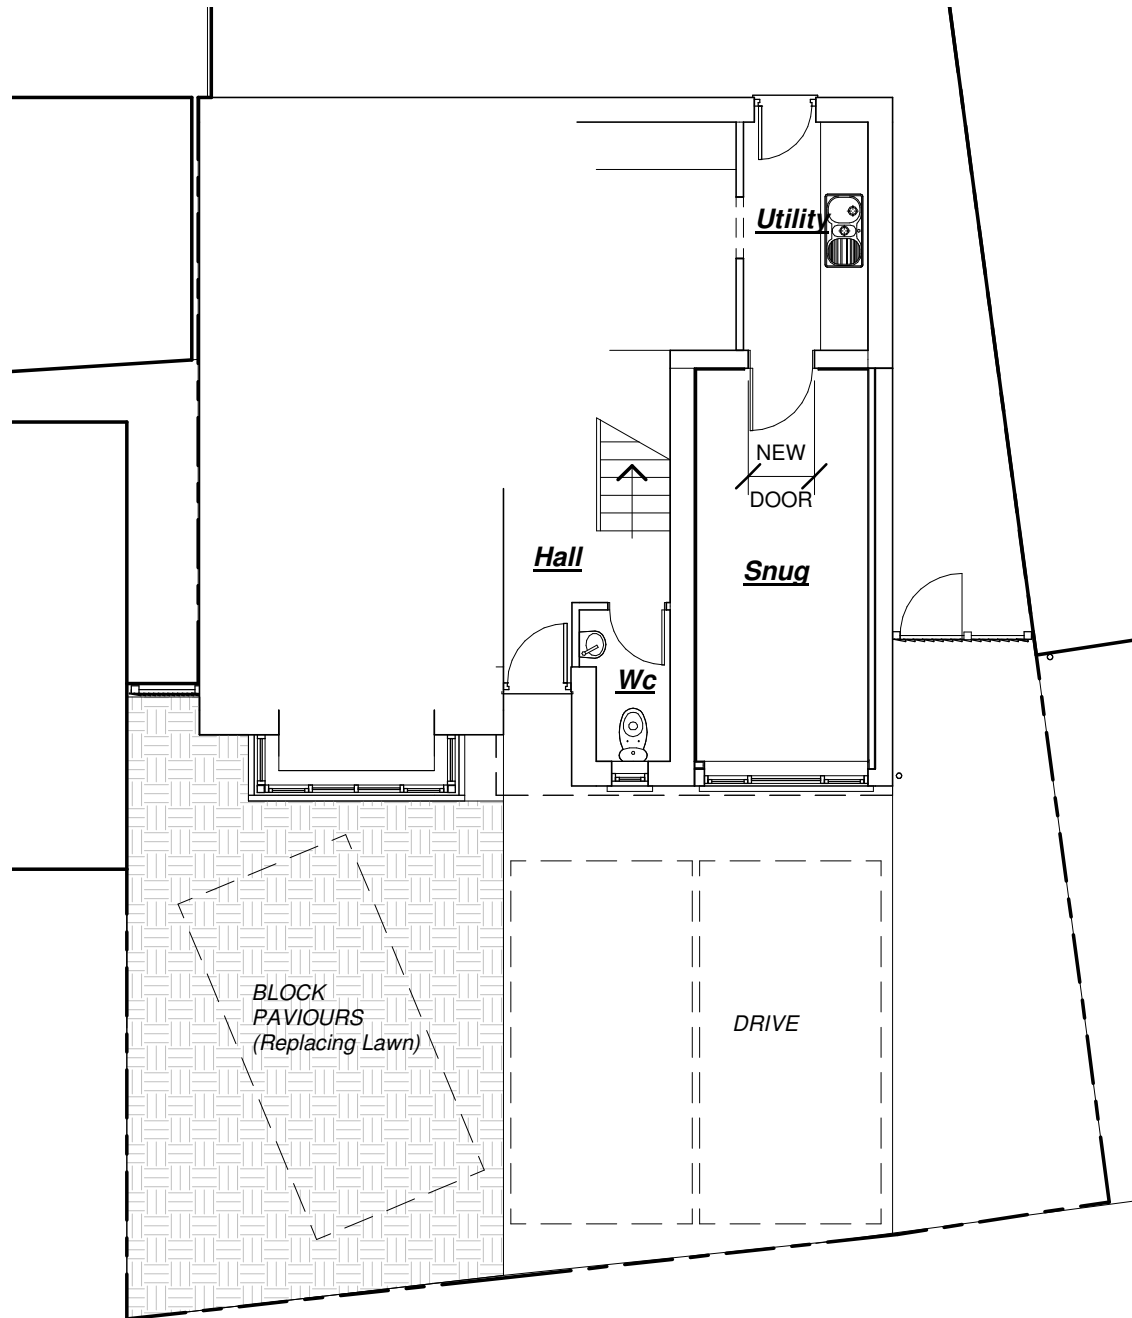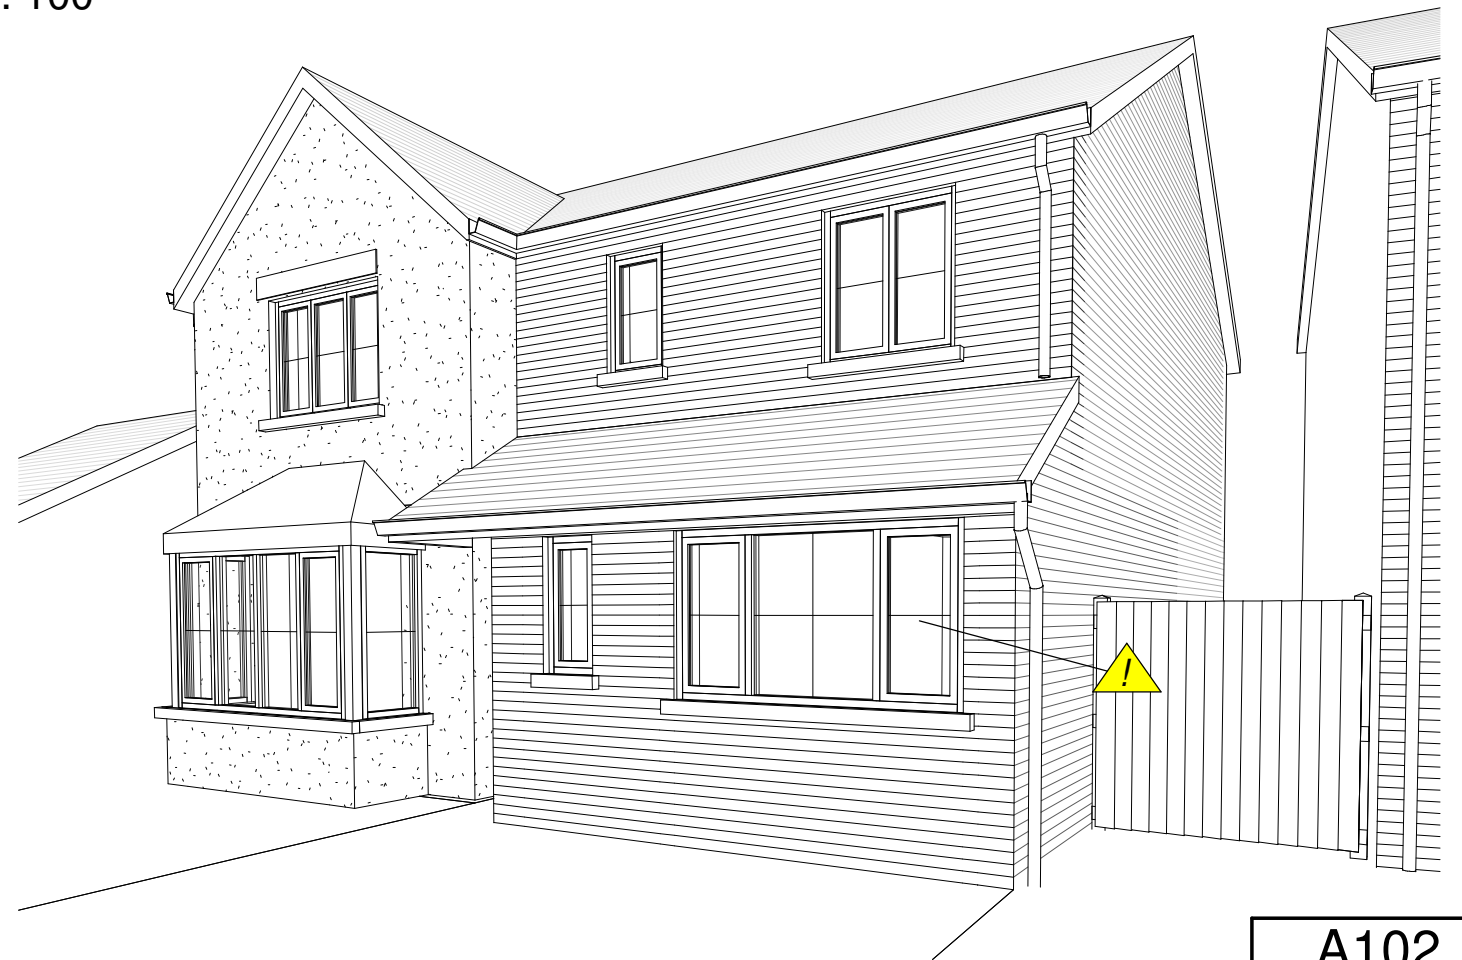

 Note requirement of opening windows to provide 0.33m² or minimum 450x450 clear opening for means of escape

Proposed Part GF Plan & Elevation
Proposed Garage Conversion at 17 Sword Hill Caerphilly CF83 2AG

REV
A102

Project number	811
Date	SEPT 2021
Drawn by	MD
Scale	As indicated@A3



mjdesign
Architectural Services Ltd 07803 132478