


**ROOF / SITE PLAN - PROPOSED - 1:100**


**ELEVATIONS - PROPOSED - 1:100**

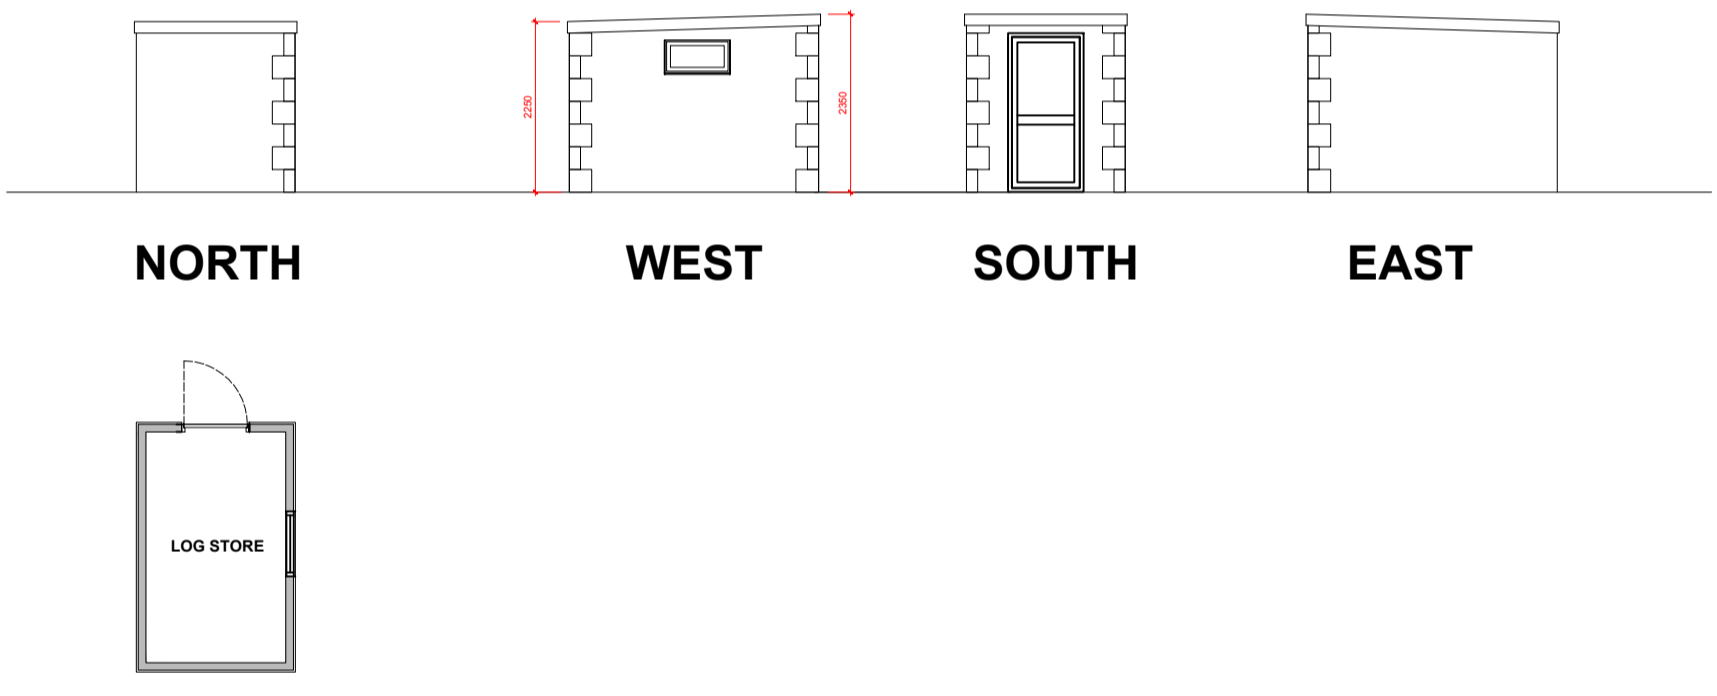


**FLOOR PLAN - PROPOSED - 1:100**

**MATERIALS**

WALLS	Rendered block stone quoins to match house
ROOF	Gray fibreglass
WINDOWS	White UPVC double glazing
DOORS	White UPVC double glazing
GUTTERS DOWNPIPES	Black UPVC
BOUNDARIES	retained as existing

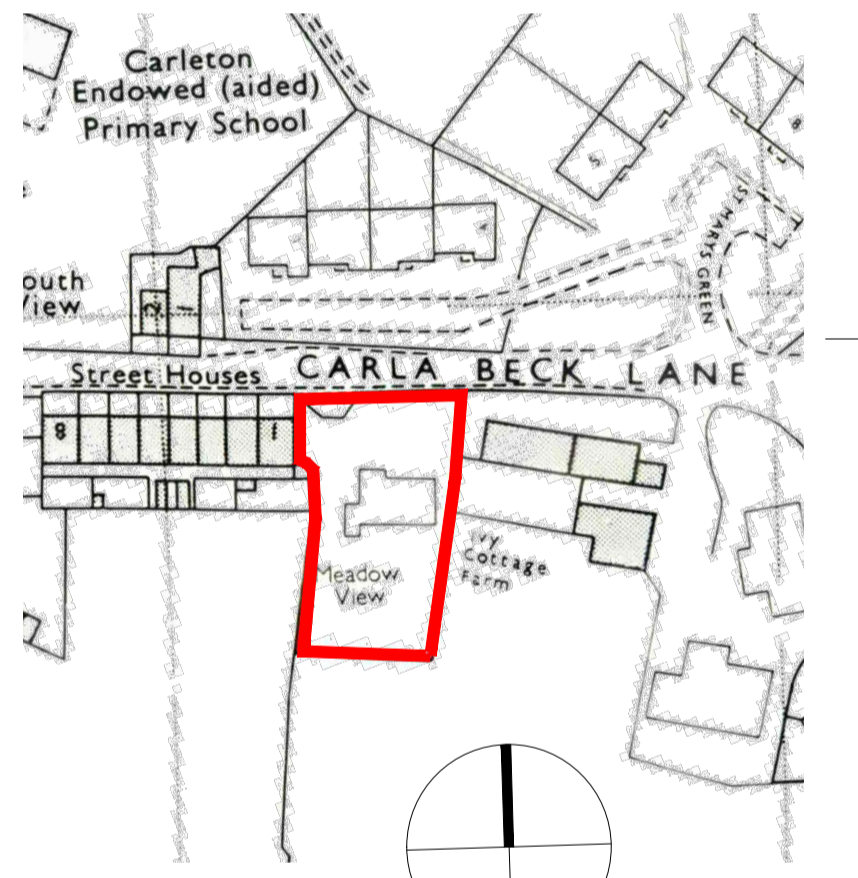

**LOCATION PLAN - 1:1250**

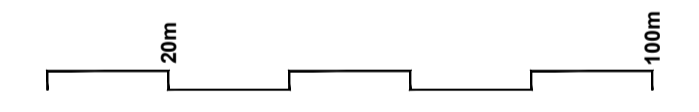

A ridge on north elevation amended

**001**  
Location Plan  
Roof and Site Plan as Proposed  
Ground Floor Plan as Proposed  
Elevations as Proposed

Planning Application

09/2021 11  
**Retrospective application for  
Log Store  
Meadow View  
Main Street  
Carleton  
BD23 3BY**

A1  
1:100  
1:1250