



Ground Floor Plan.

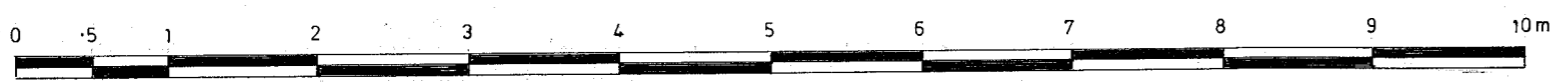

1:50 at A2.

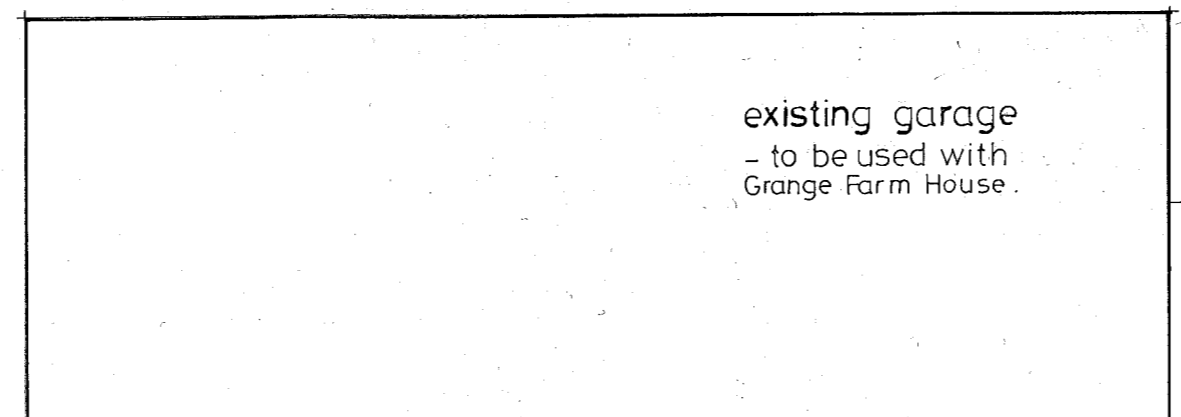

Marric Chartered Surveyors
 Proposed house to rear of
 Grange Farm House, Hargrave.
 Ground floor plan.
 Job N° 20/43. Drg. N° 4 rev. 3.
 June 2020.

T
I
P P