


First Floor Plan .

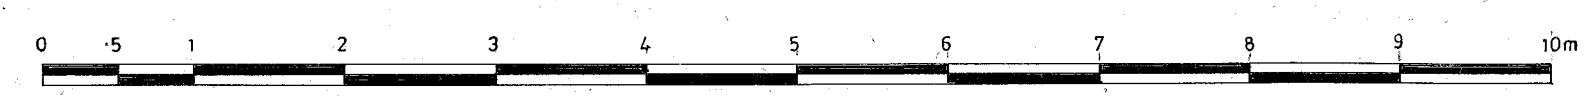

1:50 at A2.

Marric Chartered Surveyors
 Proposed house to rear of
 Grange Farm House , Hargrave .
 First Floor Plan .
 Job N° 20/43 . Drg . N° 5 rev . 2 .
 June 2020 .