
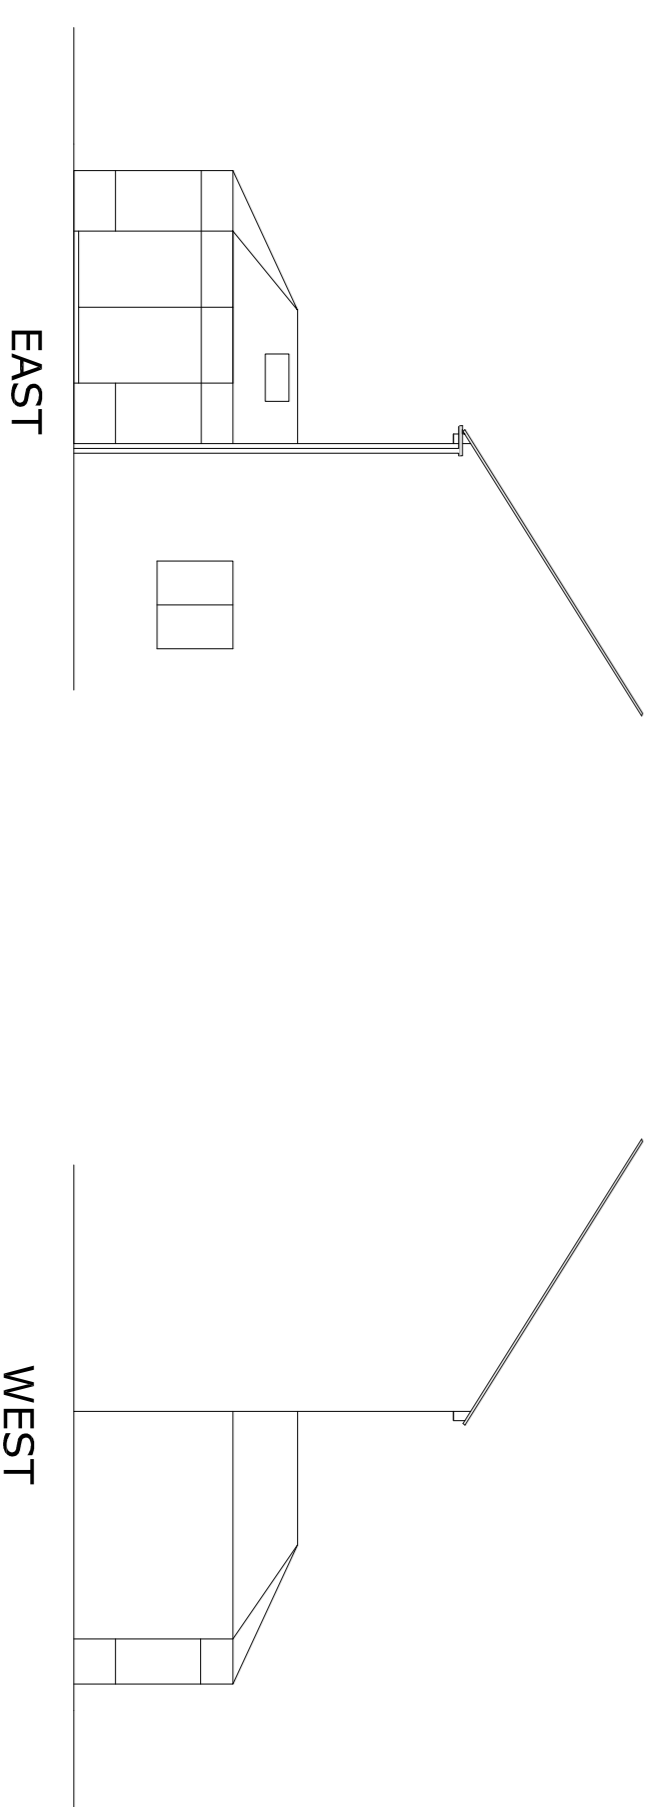


SITE PLAN
1:200

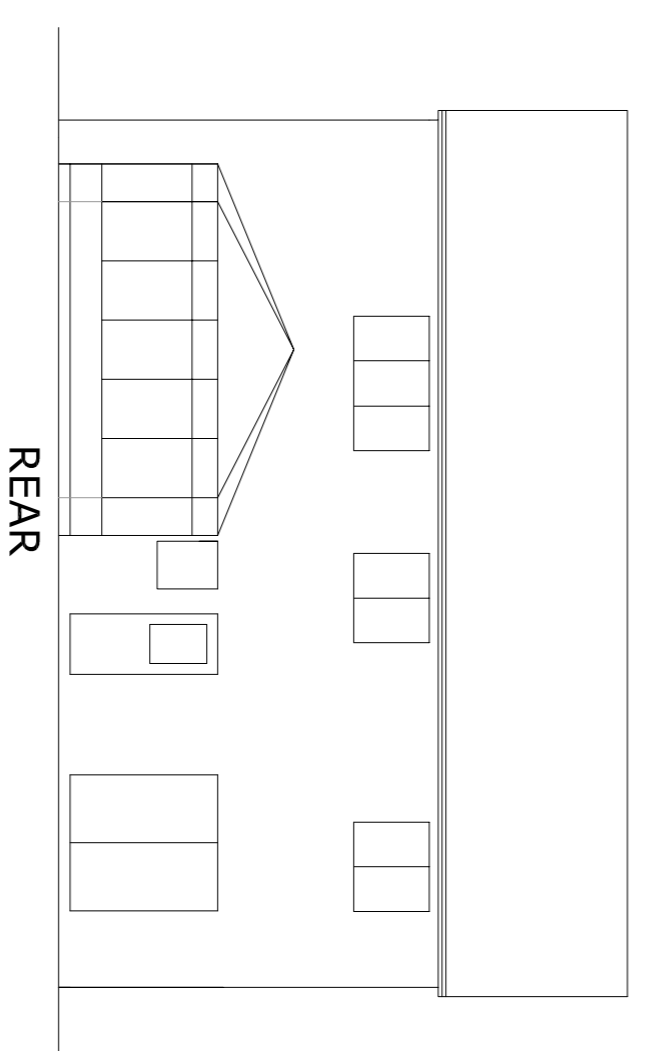

PROPOSED LIVING-KITCHEN EXTENSION
4 MCDOWELL WAY, NARBOROUGH

Drawing **MDW/001** **EXISTING**

Scale: *Plan 1:50 @A1 (1:100 @A3); Elevations 1:100@A1*

CEDARWOOD DESIGN

078 153 153 53
cedarwood.design@ntlworld.com

0116 220 9377

2021