



EXISTING SECTION 1:50

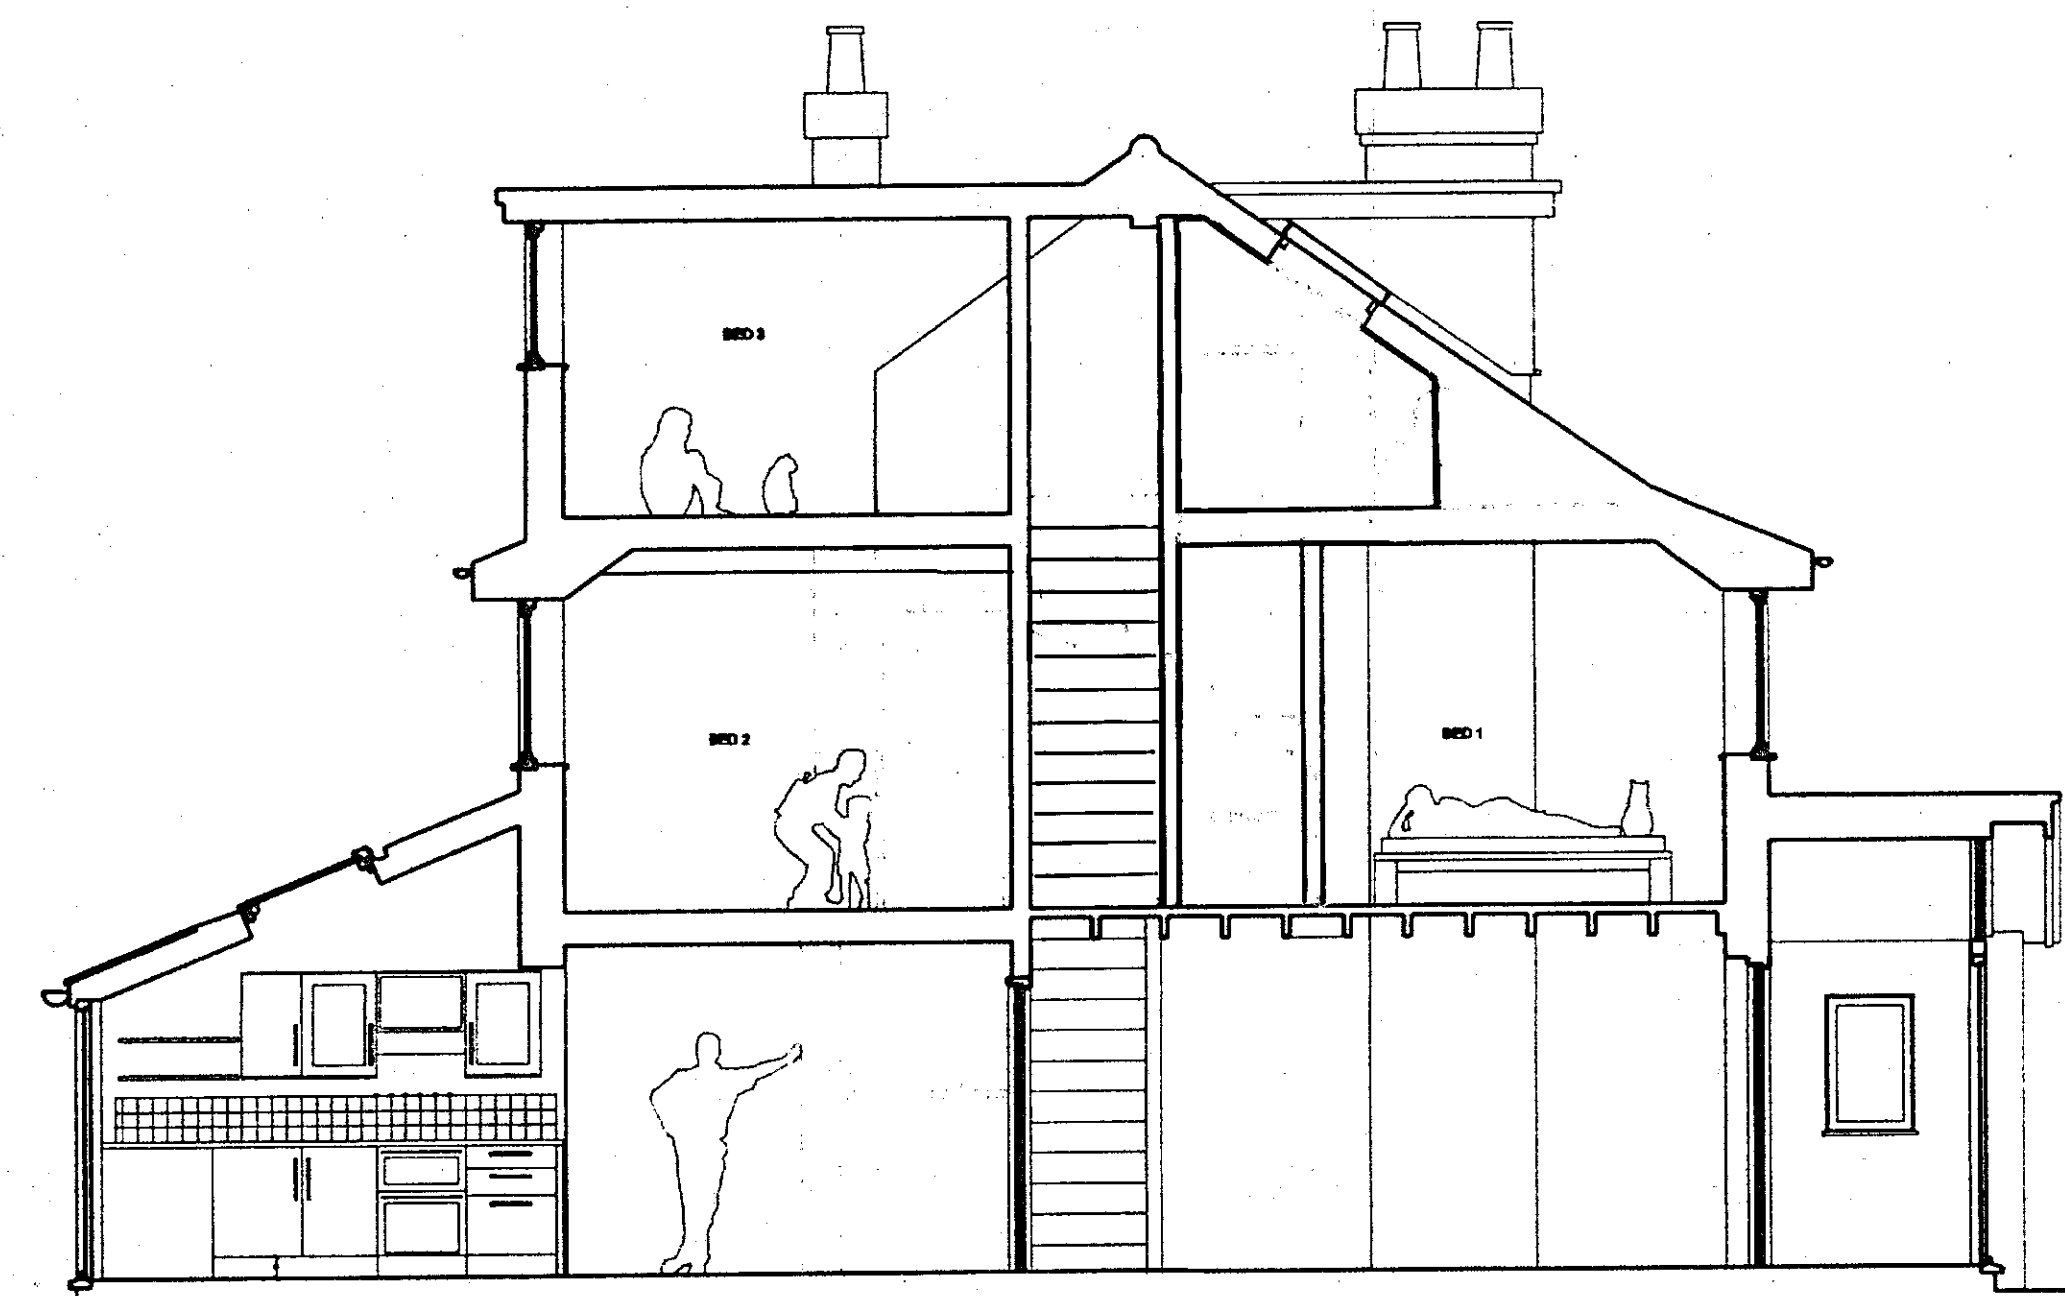

PROPOSED SECTION 1:50

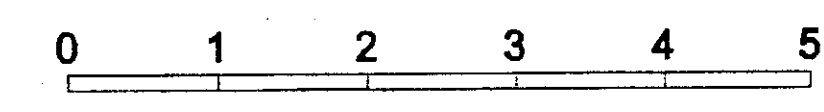

SEVENOAKS DISTRICT COUNCIL  
 RECD 03 SEP 2021  
 COMMUNITY & PLANNING SERVICES

|                    |  |
|--------------------|--|
| SCALE:<br>AS SHOWN | ALTERATION TO EXISTING BATHROOM & CONSERVATORY<br>TO<br>PROPOSED KITCHEN DINER<br>AND<br>CONSTRUCTION OF LOFT CONVERSION<br>FOR<br>MRS K MOORE of 148 OTFORD ROAD<br>SEVENOAKS KENT TN14 5DP |
| DRAWN JRV.         |  |
| DRG No<br>22-02    |  |
| REVISIONS          |  |