

Do not scale from this drawing. All figured dimensions are in mm and to be checked on site prior to construction works. Any items manufactured off site are the sole responsibility of the manufacturer for their design and fitting. Copyright of the design and / or drawings remains solely with the agent.



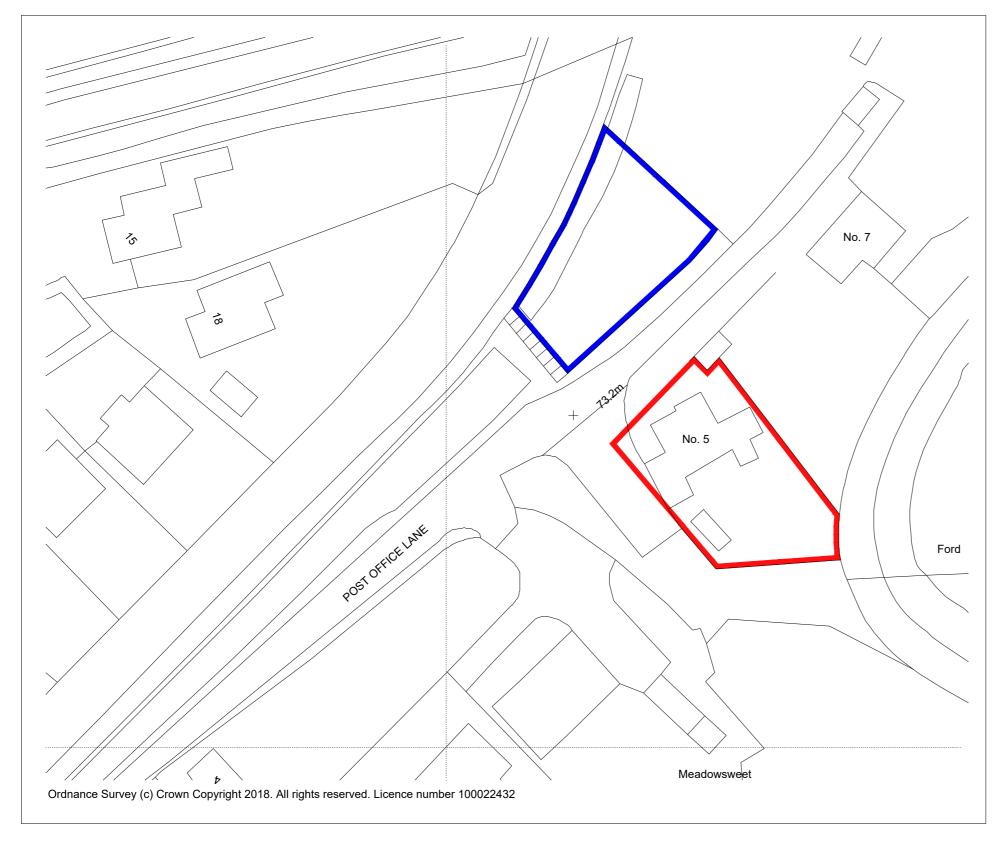

Existing Block Plan Scale 1:500

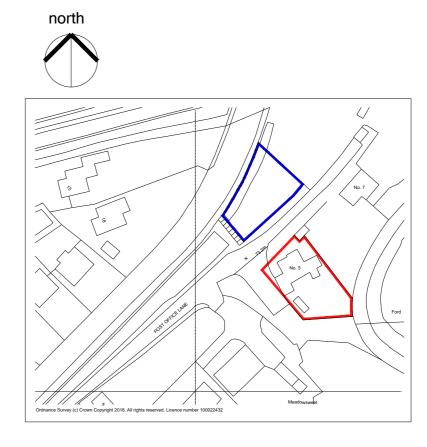

Location Plan Scale 1:1250

RMJ Architectural Services

23 Poplar Close Shrewbury Shropshire SY1 2UU t: 07807 037911

e: rob@rmjarchitecturalservices.co.uk w: www.rmjarchitecturalservices.co.uk

Job Title

Proposed Conversion of attached outbuilding at 5 Post Office Lane

Hanwood

Shrewsbury Shropshire SY5 8LR

Drawing Name

Location & Block Plans

Drawing Status
Planning

Draw by

Date

RJ

Sept 2021

Drawing Scale

1:1250 / 500 @ A2

Dwg No. Status Revision 182/01/01

Location plan - Ordnance Survey Crown Copyright 2018 - Licence No. 100022432