





Proposed Greenhouse

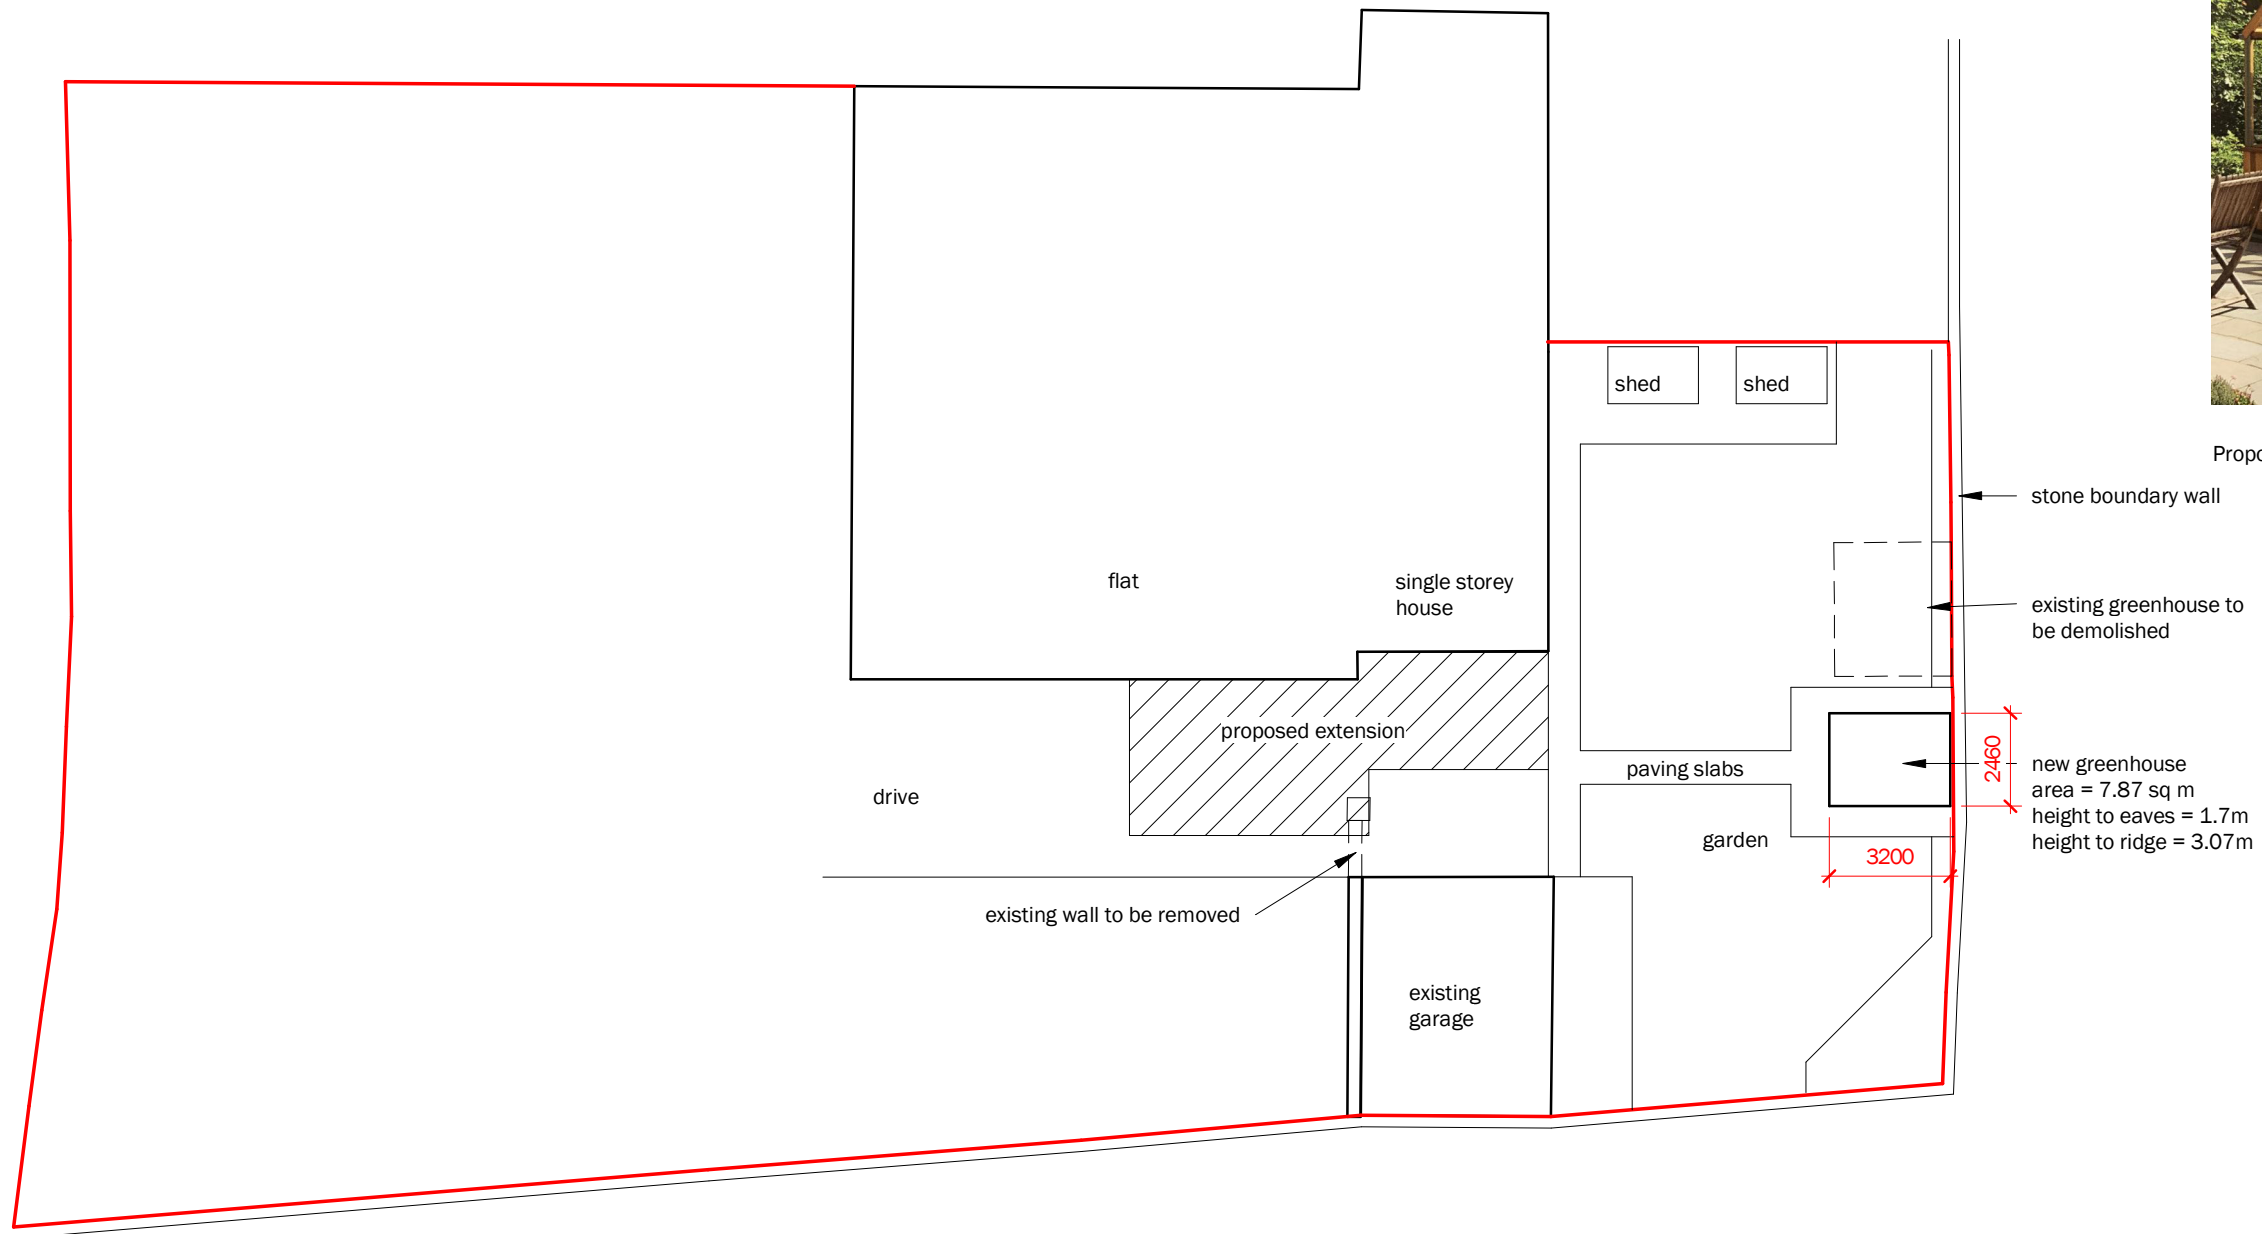

stone boundary wall
 existing greenhouse to be demolished
 new greenhouse
 area = 7.87 sq m
 height to eaves = 1.7m
 height to ridge = 3.07m

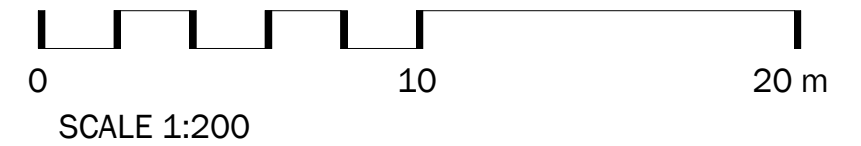

DO NOT SCALE FROM THIS DRAWING FOR CONSTRUCTION PURPOSES.
 THIS DRAWING MUST ONLY BE VIEWED AT THE SCALE SHOWN
 CONTRACTOR TO VERIFY ALL DIMENSIONS AND LEVELS ON SITE
 ANY DISCREPANCY BETWEEN DRAWINGS AND SITE CONDITIONS TO BE
 REFERRED TO THE ARCHITECT FOR CLARIFICATION

A	Greenhouse dimensions altered	14/9/21
---	-------------------------------	---------

Revision Number	Revision Description	Revision Date
-----------------	----------------------	---------------

Revision Schedule

Mr T McAleavy

41 Chalton Road, Bridge of Allan

ROBERT PAUL
ARCHITECTS

Block Plan

102 High Street Dunblane FK15 0ER
 T. 01786 825575 e. info@paul-architects.co.uk

1 : 200 @ A3 RP 6/9/21

21-14 A05 A