



DO NOT SCALE FROM THIS DRAWING
 The contractor is to check all dimensions on site and report any discrepancies to the architect. All rights described in Chapter IV of the copyright, designs and patents act 1988 have been generally asserted.

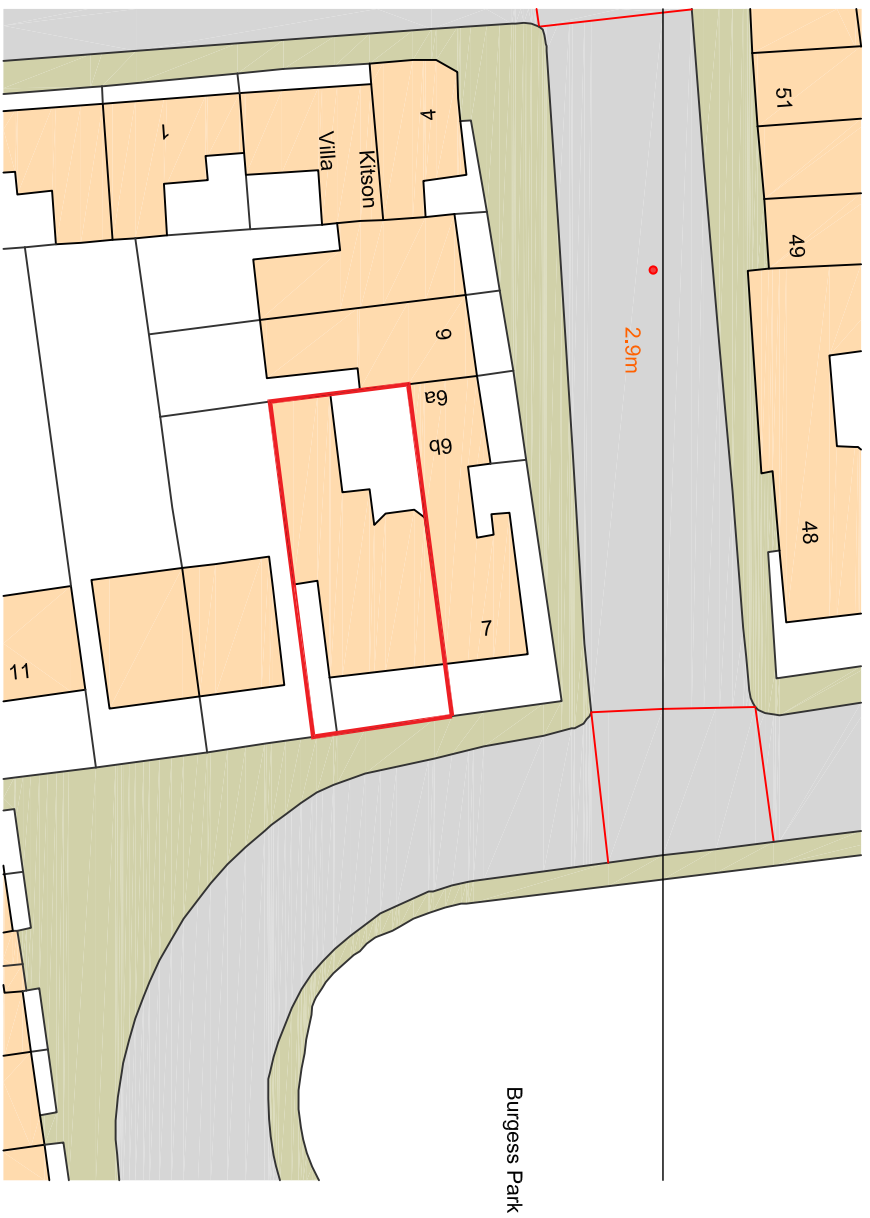

EXISTING BLOCK PLAN
 SCALE 1:500

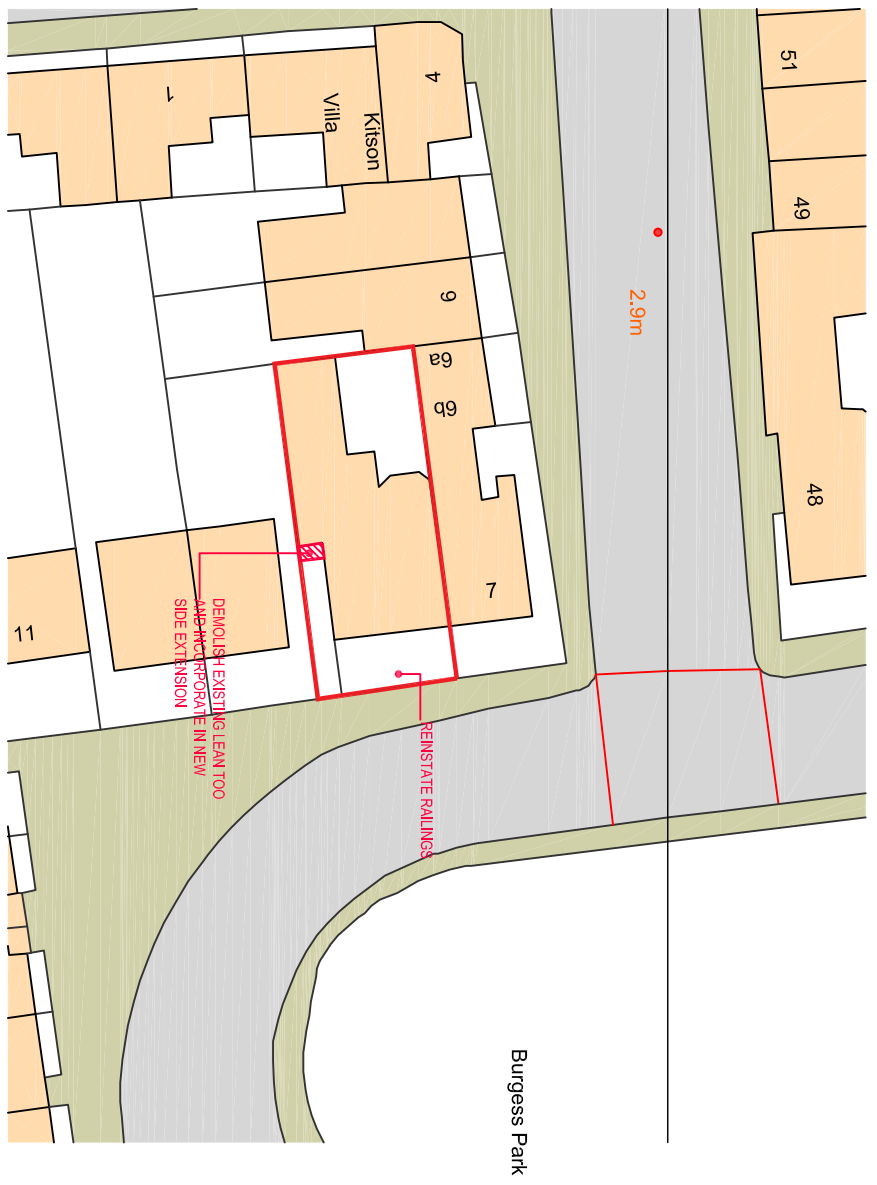

PROPOSED BLOCK PLAN
 SCALE 1:500



(c) Crown Copyright and Database Rights 2020 OS 100060020

LOCATION PLAN
 SCALE 1:1250

177500



12/04/21 | Drawn J/R | Check J/R
 FIRST ISSUE

Project
 KHAWAJA
 8 ADDINGTON SQUARE
 Drawn J/R | Check J/R

Drawing
 SITE LOCATION & BLOCK PLAN

Scale
 VARIES@A3 | Date
 01/06/21
 Ref. | Drawing No. | Rev.
 281 | 20-001 | -