
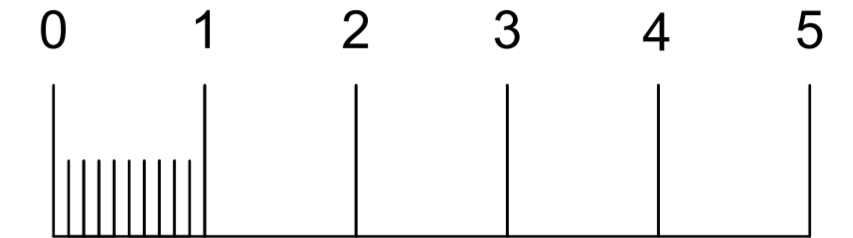



Mono 330W PERC Module Solar Panels

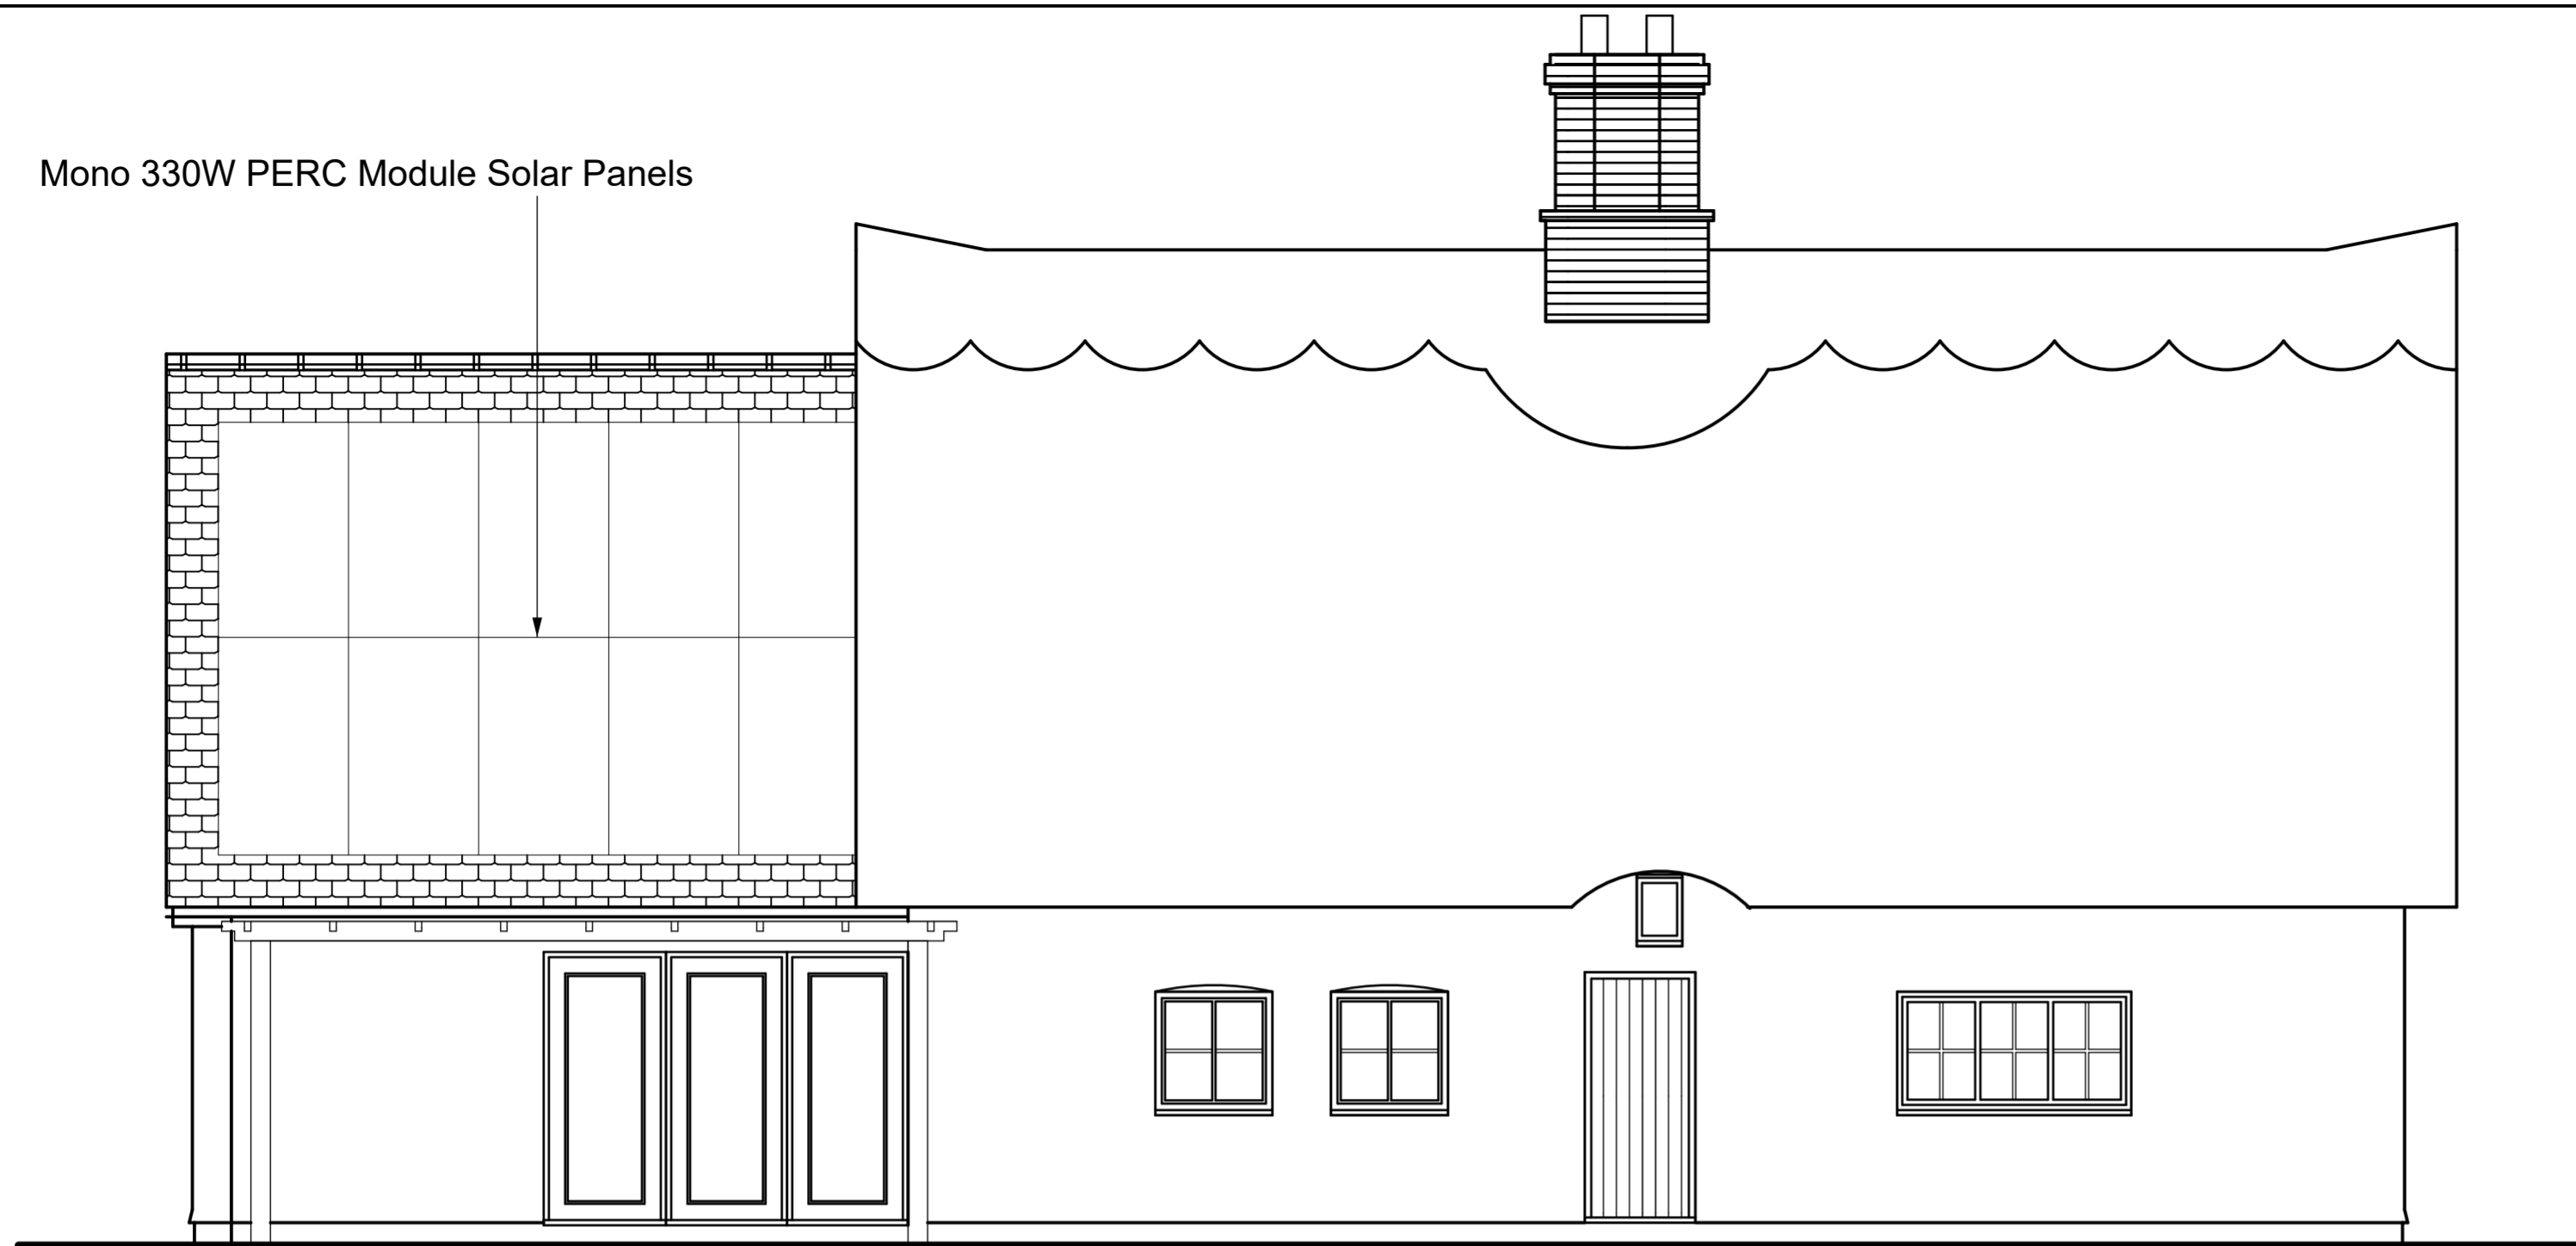

METRIC SCALE BAR 1:50

PROPOSED FRONT ELEVATION

natural grey slates

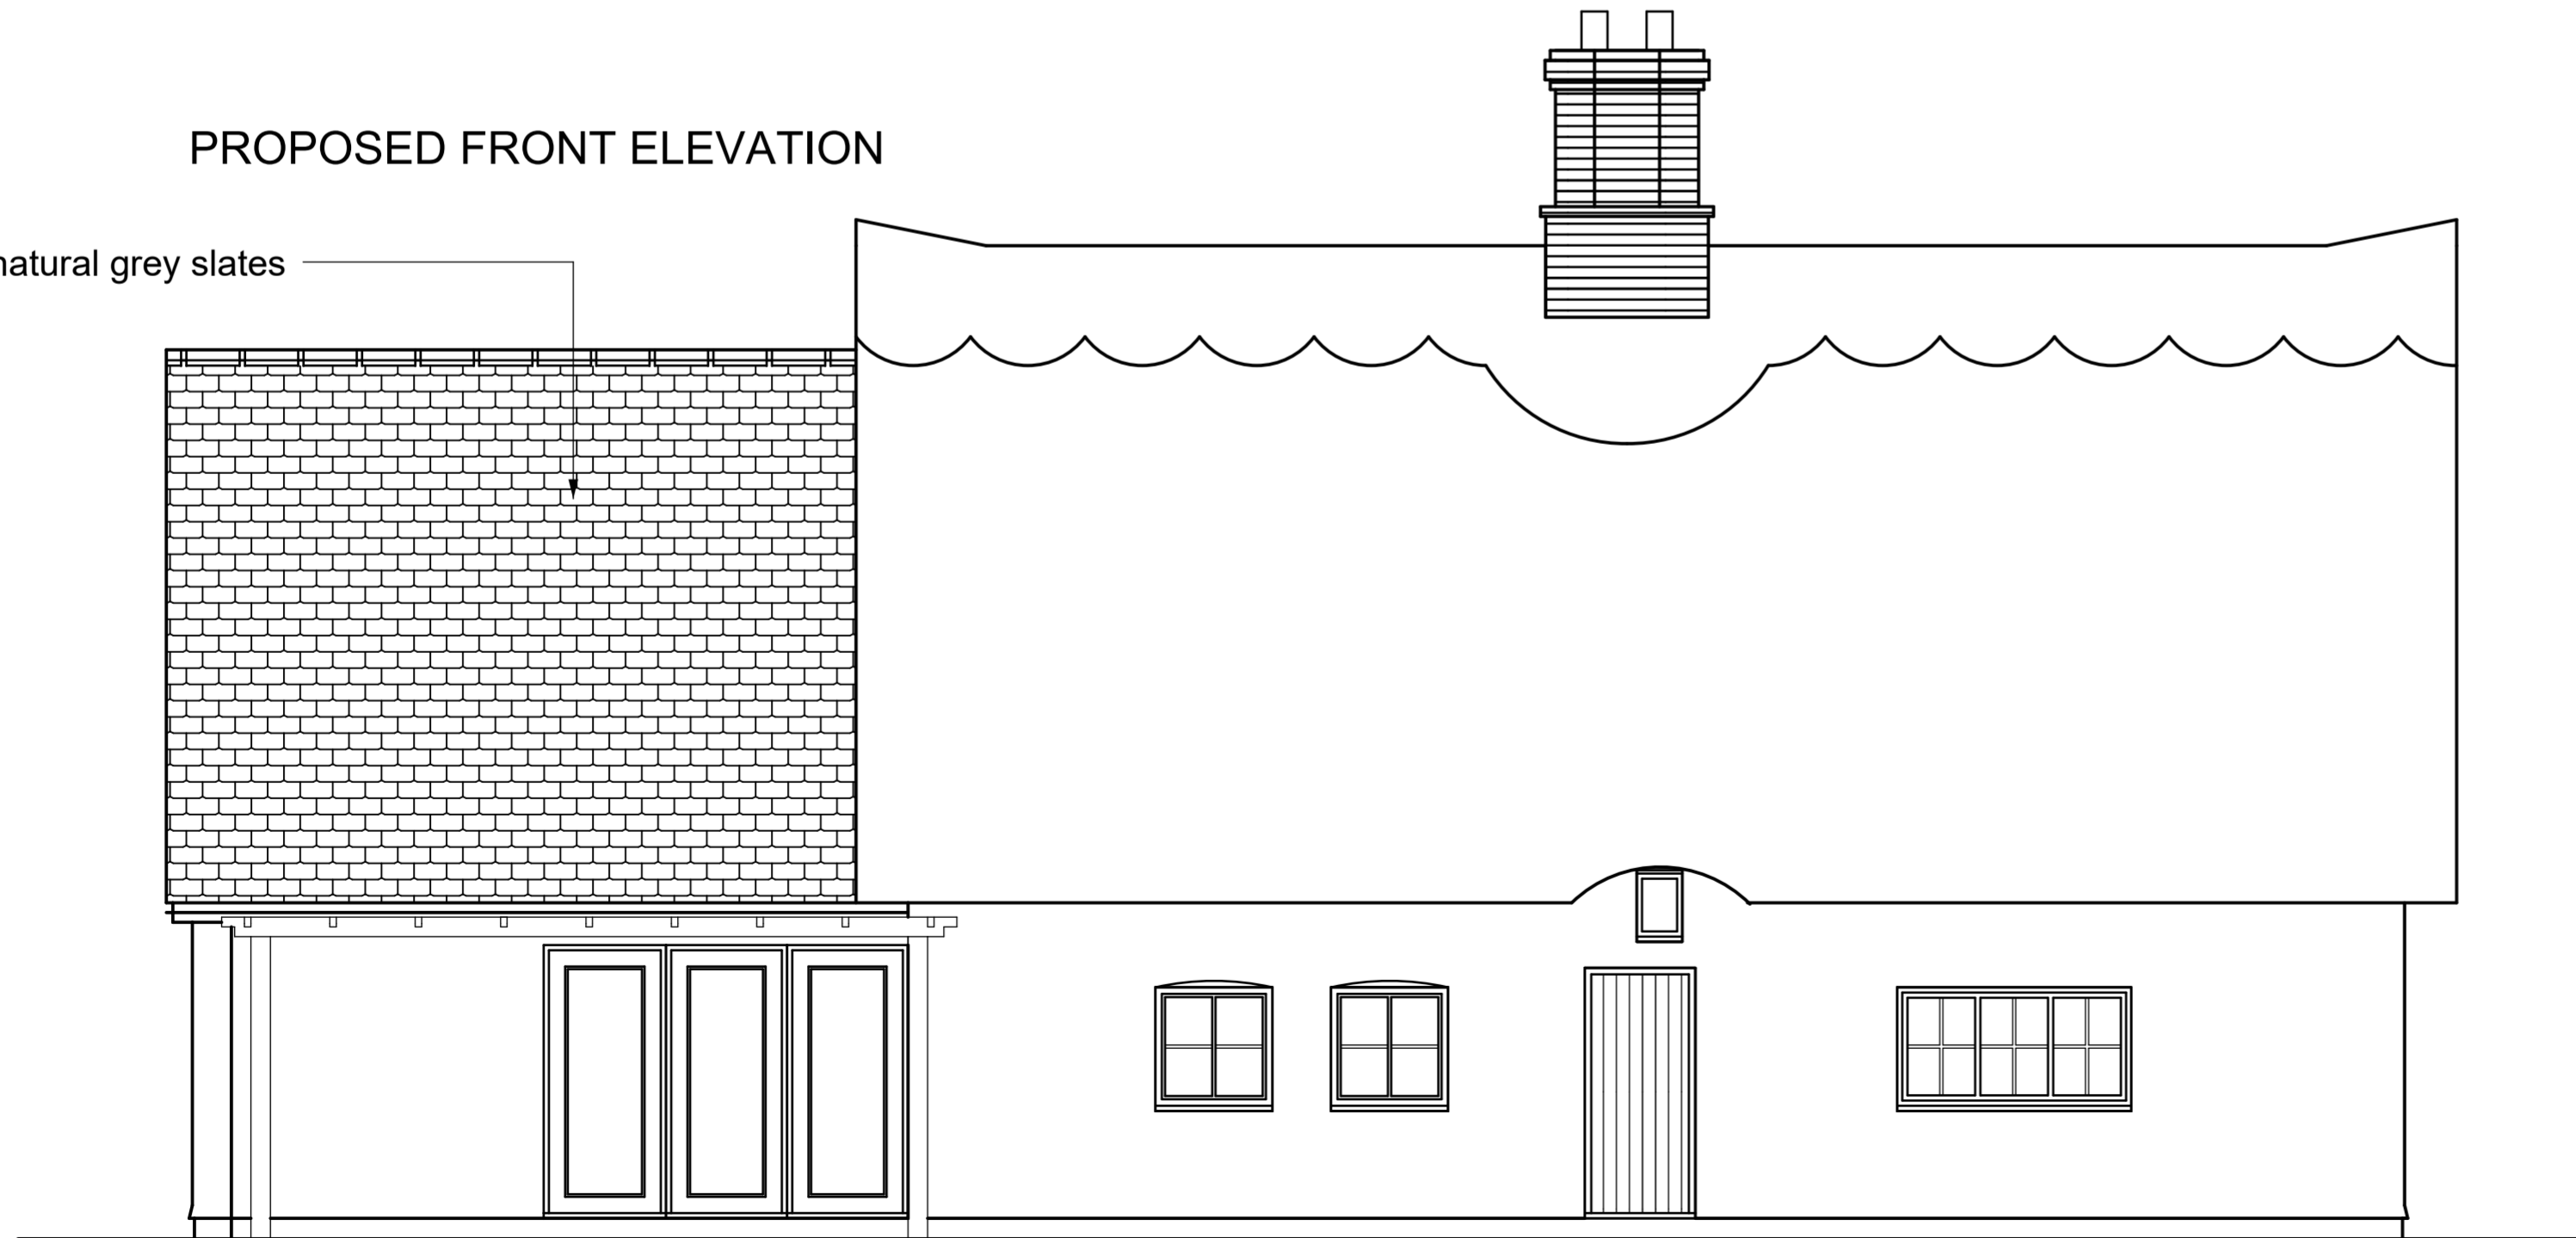

EXISTING FRONT ELEVATION

AMENDMENT A	AUGUST 2021	AREA OF COVERAGE FOR SOLAR PANELS REDUCED GIVING MORE EXPOSURE TO EXISTING SLATE ROOF
----------------	----------------	---

PHILBIN CHAMPION ASSOCIATES
 ROSE COTTAGE
 HUNDON ROAD
 KEDINGTON
 SUFFOLK philbin.pj@gmail.com
 CB9 7QT TEL: 01440 703599

EXISTING AND PROPOSED
 FRONT ELEVATIONS OF
 CALFORD GREEN COTTAGE
 KEDINGTON CB9 7UN FOR
 MR AND MRS I EVANS

DRAWING	AY/2298/1 v2
DATE	AUGUST 2021
SCALE	1:50