


PAPER SIZE IS A3
SCALE IS 1:200 @ A3

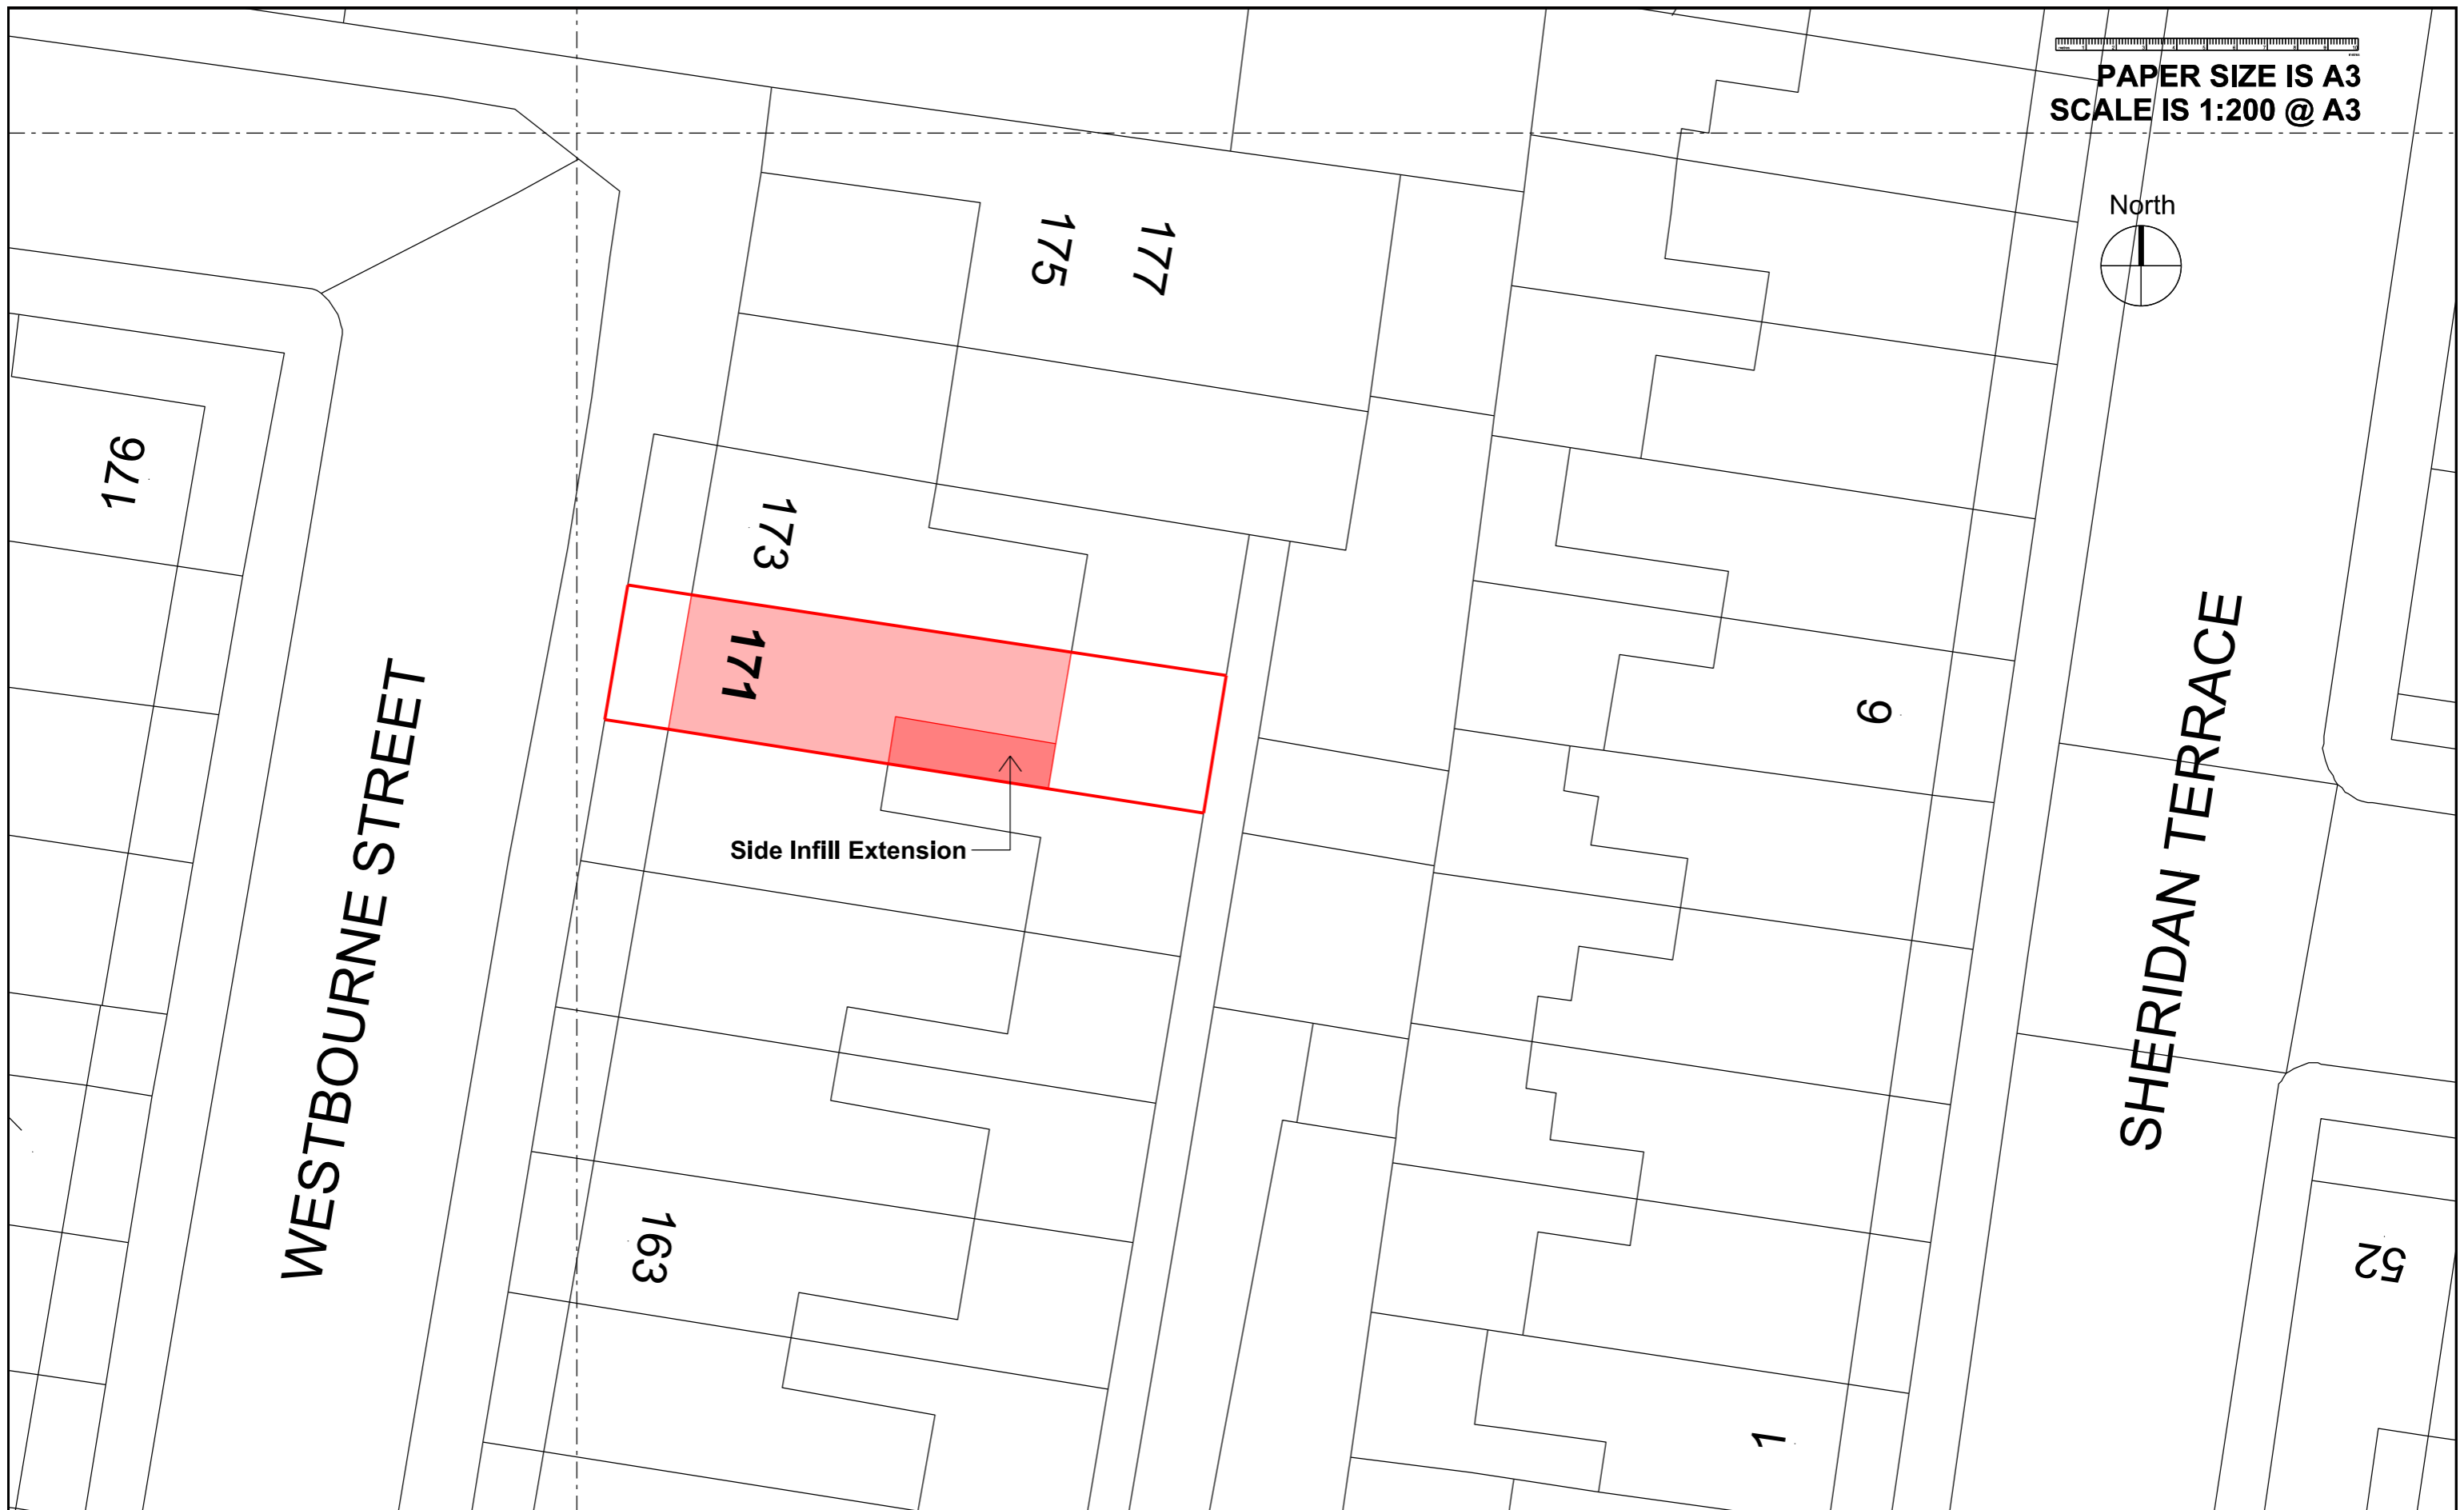

WESTBOURNE STREET

SHERIDAN TERRACE



Side Infill Extension

This drawing is copyright Shape Architecture Ltd.
The Contractor must not scale from the drawing.
All dimensions to be taken from dimension strings.
Where any discrepancies are found between
dimensions these must be brought to the attention
of the Architects for resolution. Where discrepancies
exist between reference or assembly drawings and
detail drawings the latter take preference.

SHAPE Architecture
WWW.SHAPEARCHITECTURE.CO.UK

171 Westbourne Street
Hove BN3 5FB
PROJECT

1:200 @ A3 August 2021
SCALE DATE

FOR PLANNING

PROPOSED BLOCK PLAN
DRAWING

PL002
DWG. NO. REVISION CHECKED