



GROUND FLOOR

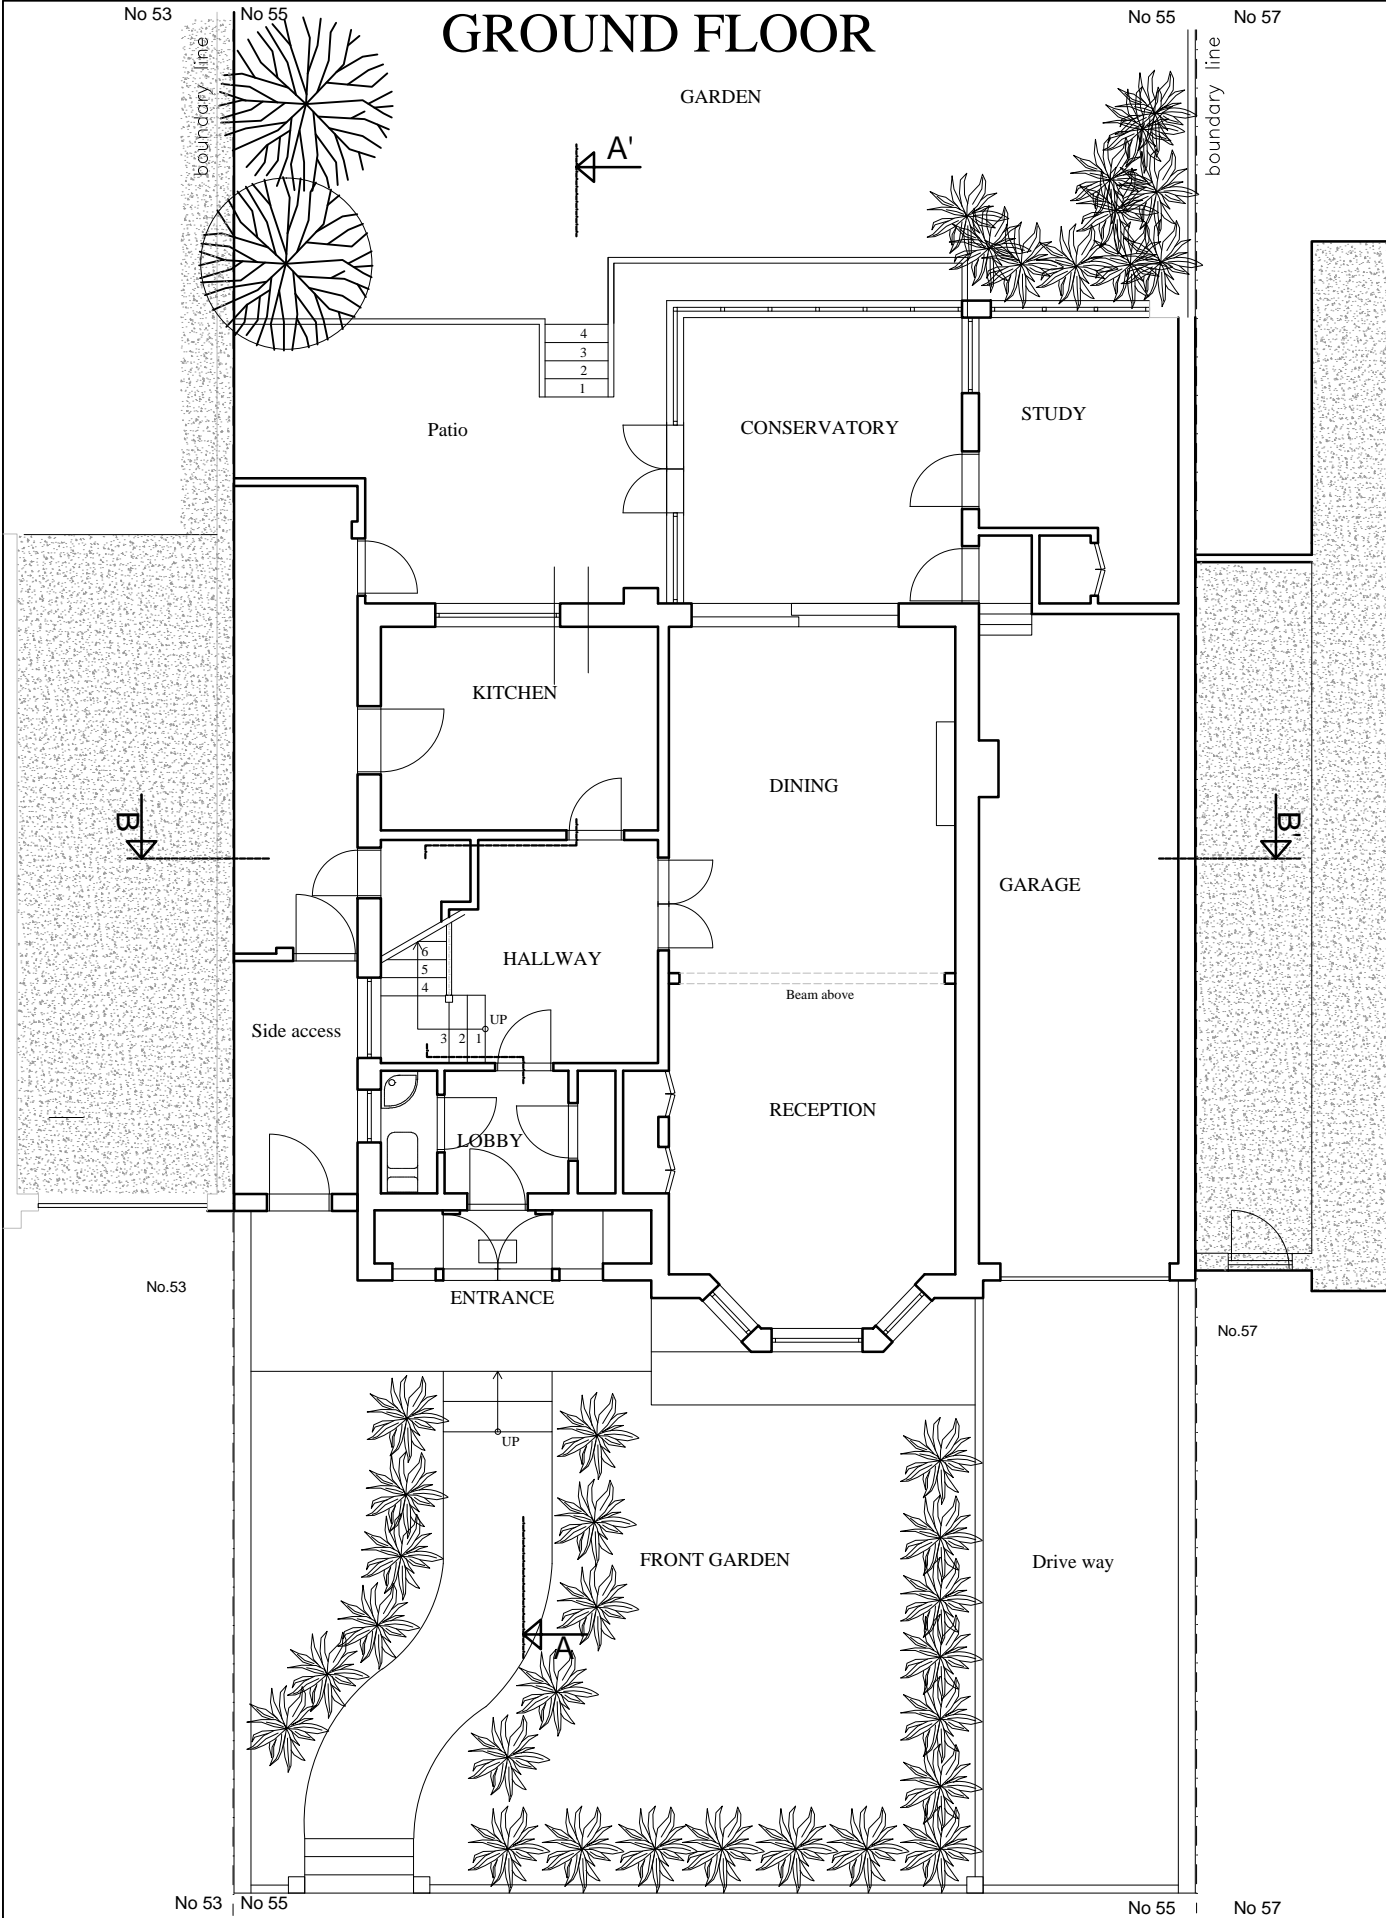

FIRST FLOOR

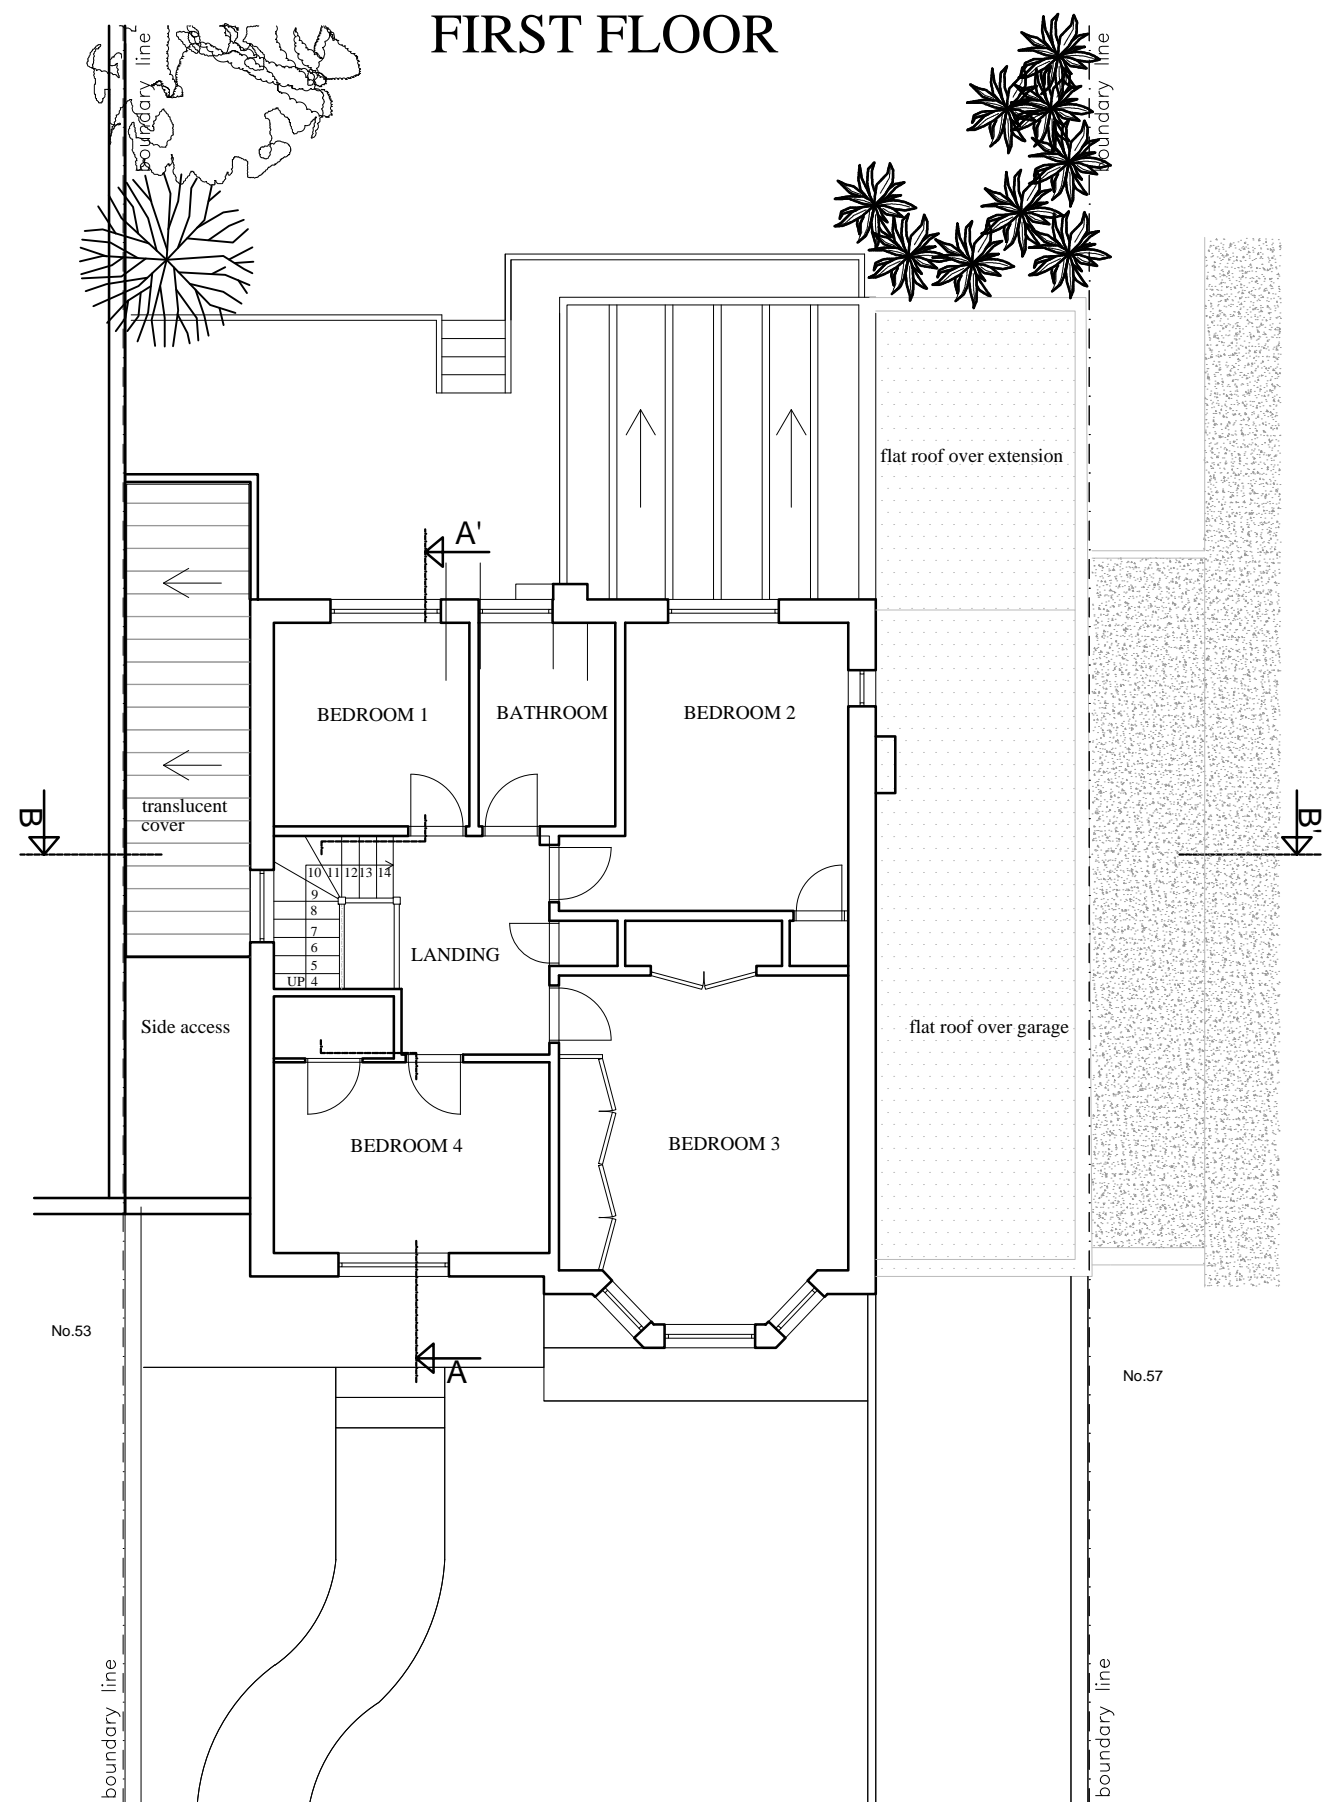

ANUPAM LOOMBA DipArch.
 75 Western Road
 London, W5 5DT
 Tel. 0797 588 1364
 Email: homestyleprojects@gmail.com

DESIGNED:

SITE:

55 THE RIDINGS,
 LONDON W5

DRAWN:

JOB TITLE:

GROUND & PART 1st FLOOR
 REAR, LOFT & PART 1st
 FLOOR SIDE EXTENSION

DRAWING TITLE:

EXISTING GROUND AND
 FIRST FLOORS PLANS

SCALE:

1:100@A3

DATE:

08/21

DRAWING No.:

TR / 01