


BLOCK PLAN
SCALE 1:500

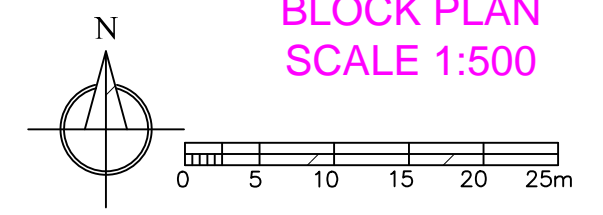

ANUPAM LOOMBA DipArch. 75 Western Road London, W5 5DT Tel. 0797 588 1364 Email: homestyleprojects@gmail.com	DESIGNED:	SITE: 55 THE RIDDINGS, LONDON W5	JOB TITLE: GROUND & PART 1st FLOOR REAR, LOFT & PART 1st FLOOR SIDE EXTENSION	DRAWING TITLE: SITE LOCATION AND BLOCK PLANS	SCALE:	DATE:
	DRAWN:				1:500@A3	08/21
					DRAWING No.: TR / 101	