


**GROUND FLOOR**

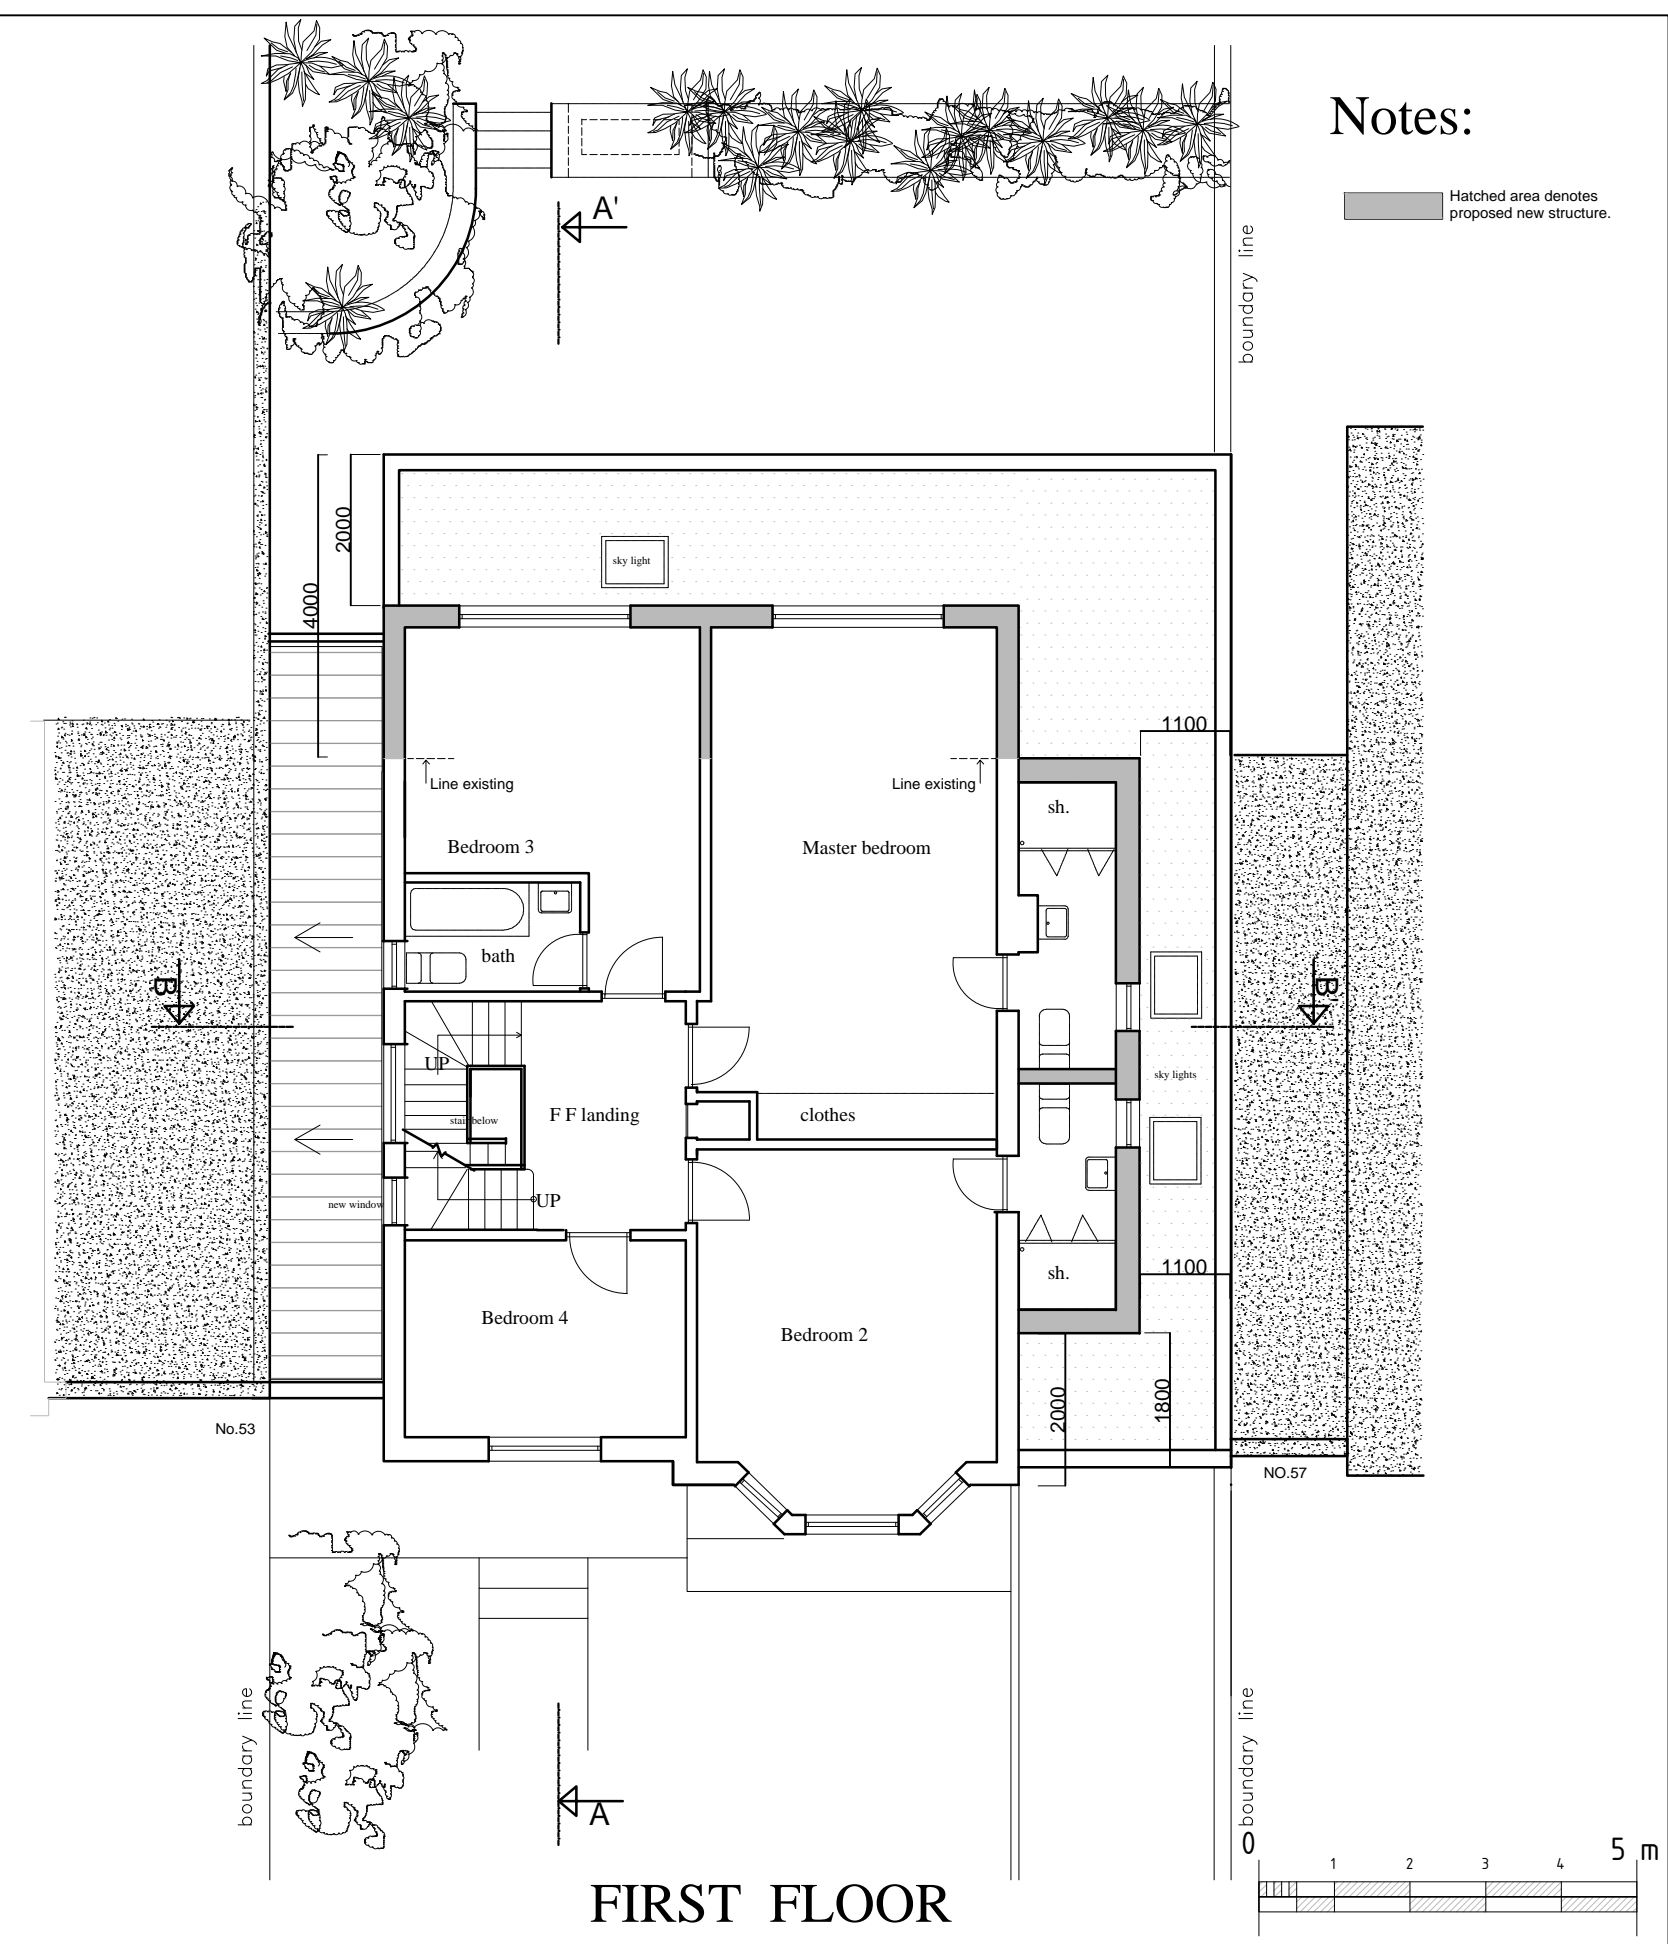

**FIRST FLOOR**

**Notes:**

Hatched area denotes proposed new structure.

ANUPAM LOOMBA DipArch.  
75 Western Road  
London, W5 5DT  
Tel. 0797 588 1364  
Email: homestyleprojects@gmail.com

DESIGNED:  
DRAWN:

SITE:  
**55 THE RIDINGS,  
LONDON W5**

JOB TITLE:  
**GROUND & PART 1st FLOOR  
REAR, LOFT & PART 1st  
FLOOR SIDE EXTENSION**

DRAWING TITLE:  
**PROPOSED GROUND AND  
FIRST FLOORS**

SCALE:  
**1:100@A3**

DATE:  
**08/21**

DRAWING No.:  
**TR / 11**