





North

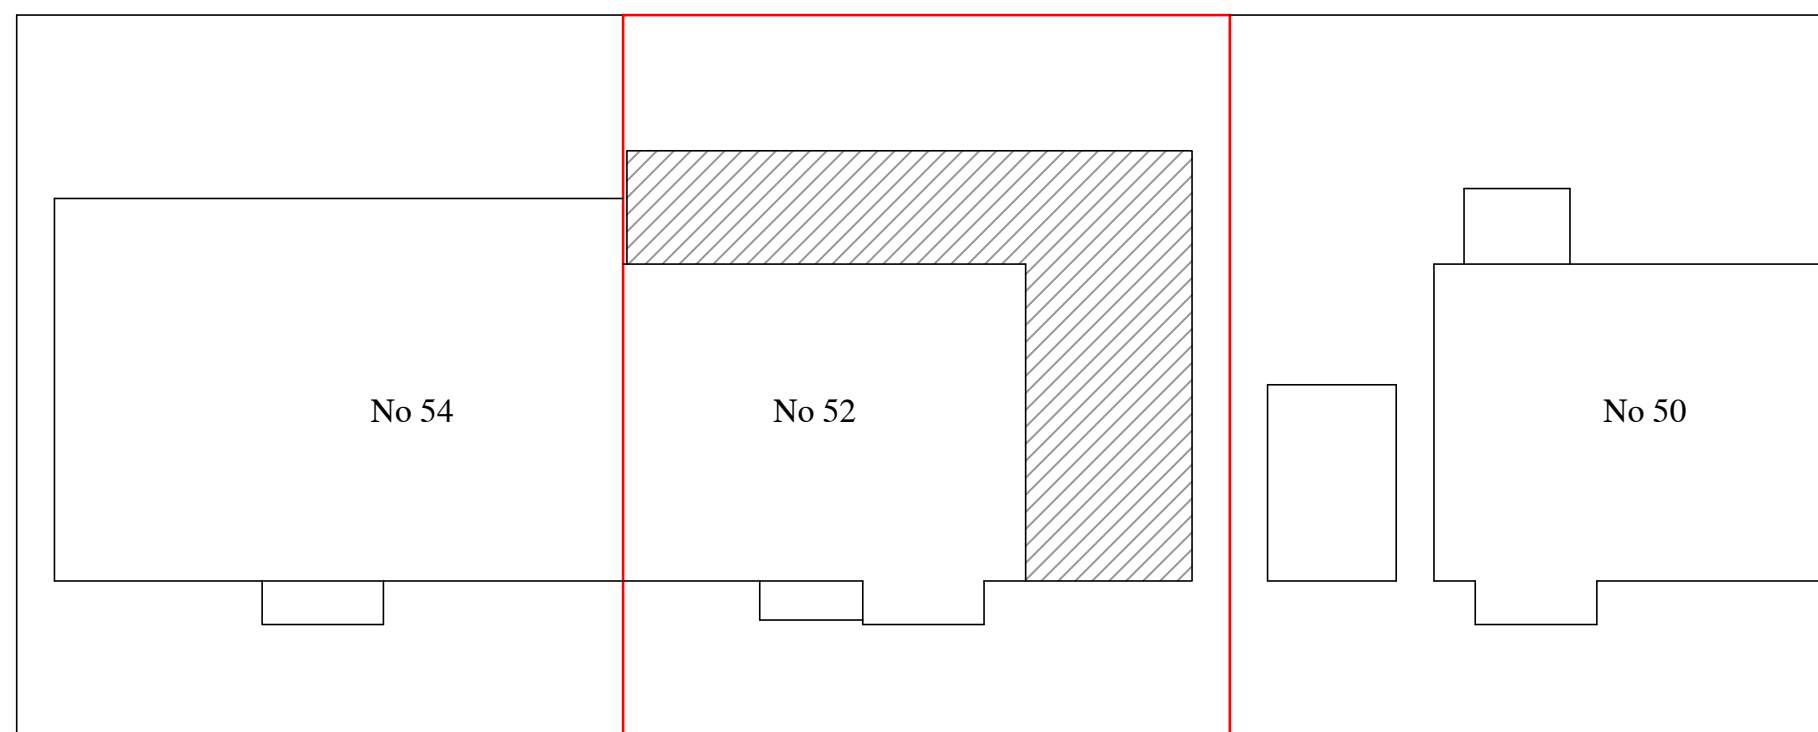

LOWFIELD ROAD

CLIENT Mrs S. Hadi	PROJECT Side & Rear Extension And Rear Dormer	DRAWING TITLE Block Plan -as proposed-
	PROJECT ADDRESS 52 Lowfield Road London W3 0AZ	SCALE 1/200@A3 DRAWN BY O.O DRAWING NO. LR082021-BP02

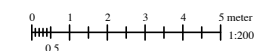

DATE August 2021