


4 Westfield Cottages, Little Kelk, Driffield, YO25 8HJ

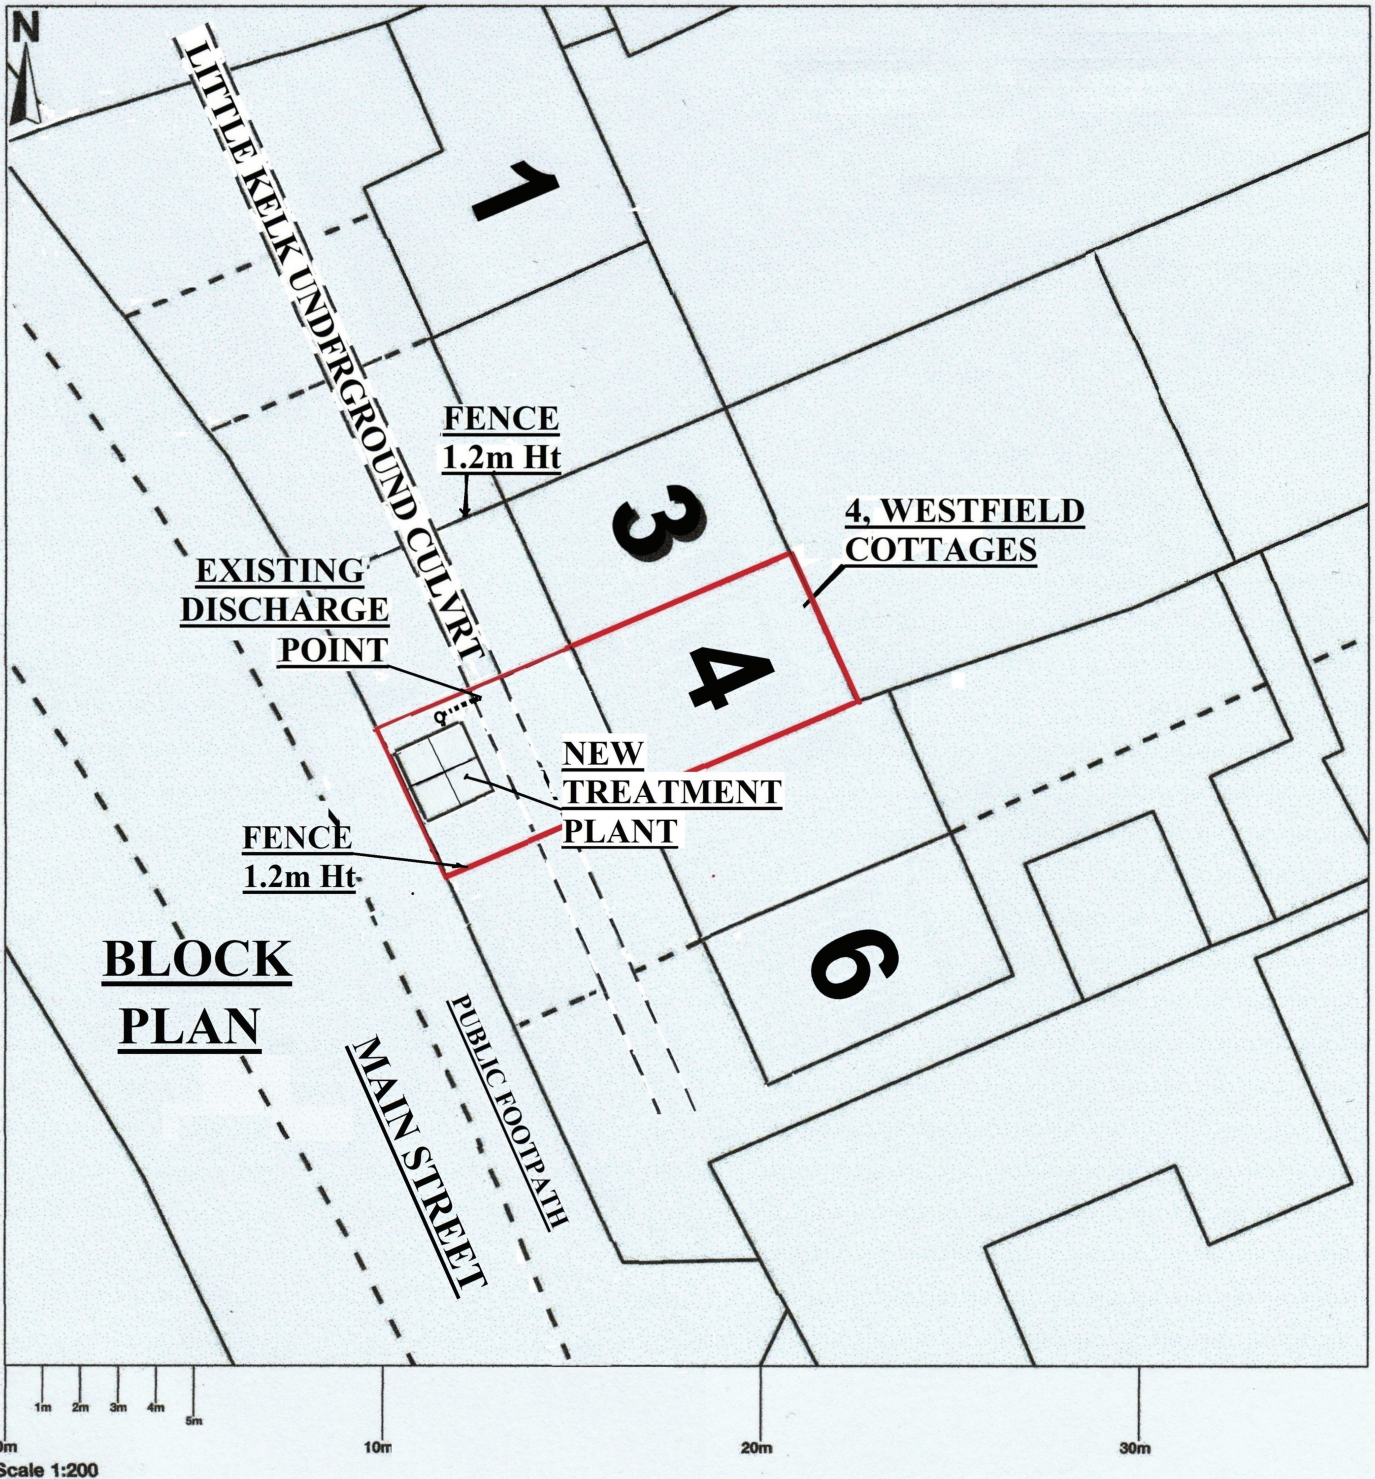

<p>PROPOSED INSTALLATION OF NEW SEWAGE TREATMENT PLANT USING EXISTING DISCHARGE POINT, FOLLOWING REMOVAL OF EXISTING SEPTIC TANK @ 4, WESTFIELD COTTAGES, KELK, DRIFFIELD, YO25 8HJ</p>	<p>CLIENT: P G MILNER 15, CHEVET GROVE WAKEFIELD</p>	<p>SCALE: 1 : 200 DIMENSIONS IN METRES</p>	<p>DRN: PGM DATE: SEPT 2021</p>	<p>DRG No: WFC 210903.S2 (SHEET 2 of 6)</p>
--	---	---	---	---