
## 4 Westfield Cottages, Little Kelk, Driffield, YO25 8HJ

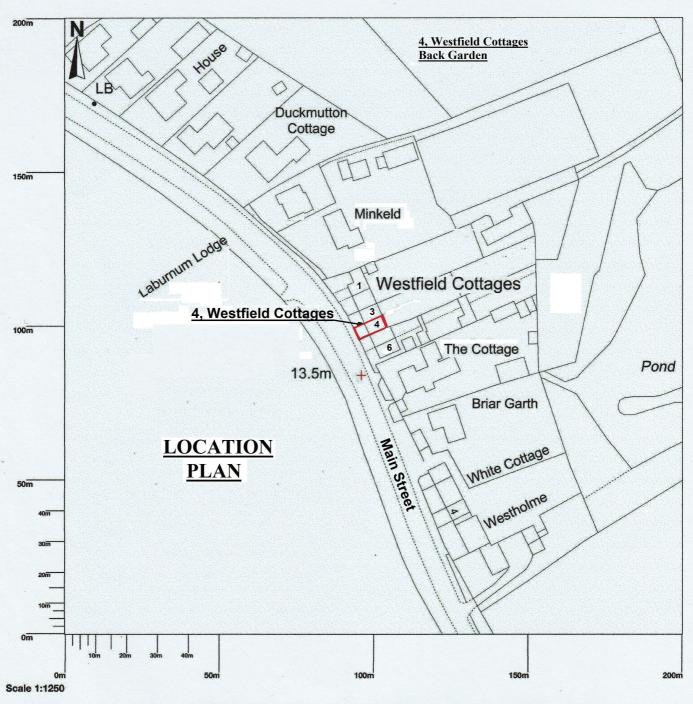

Map area bounded by: 509682,45937 2 509882,459572. Produced on 02 September 2021 from the OS National Geographic Database Reproduction in whole or part is prohibited without the prior permission of Ordnance Survey. © Crown copyright 2021. Supplied by UKPlanningMaps.com a licensed OS partner (100054135). Unique plan reference: p4b/uk/684288/926586

PROPOSED INSTALLATION OF NEW SEWAGE TREATMENT PLANT USING EXISTING DISCHARGE POINT, FOLLOWING REMOVAL OF EXISTING SEPTIC TANK @ 4, WESTFIELD COTTAGES, KELK, DRIFFIELD. YO25 8HJ	CLIENT: P G MILNER 15, CHEVET GROVE WAKEFIELD	SCALE: 1:1250 DIMENSIONS IN METRES	DRN: PGM DATE: SEPT 2021	DRG No: WFC 210903.S1 (SHEET 1 of 6)
--	---	---	--------------------------------	--