




0m
0m

1m

2m

5m

10m

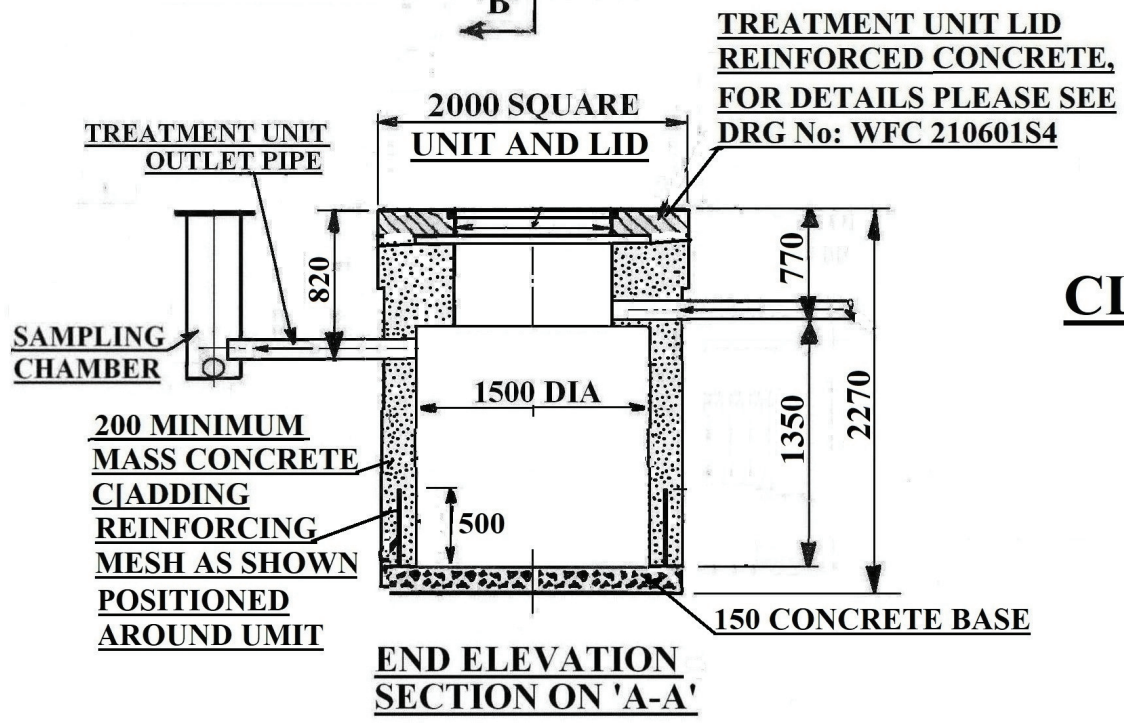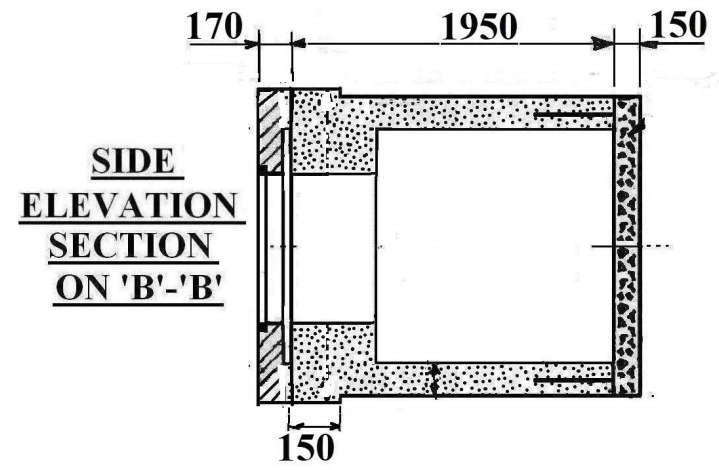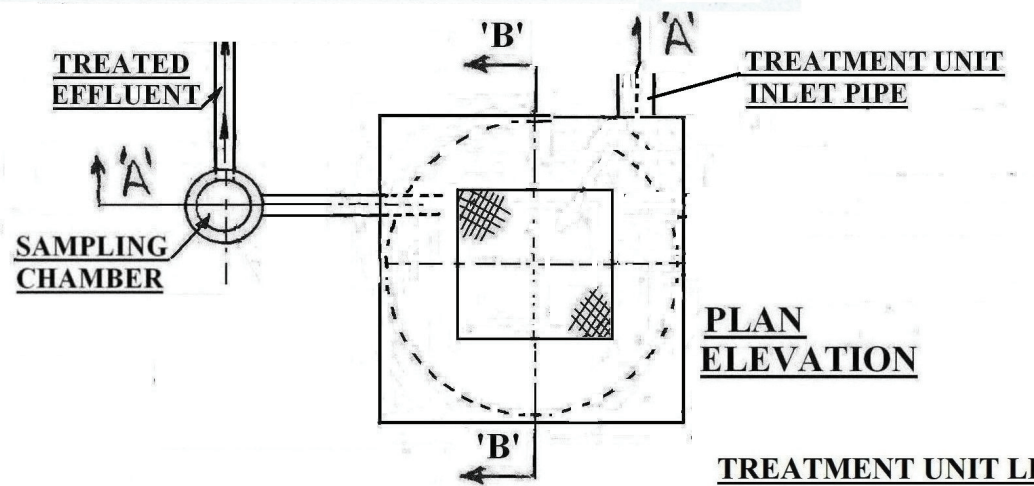

CLENVIRO MATRIX CLF1 (6pe)
TREATMENT PLANT
INSTALLATION PLAN

PROPOSED INSTALLATION OF NEW SEWAGE TREATMENT PLANT USING EXISTING DISCHARGE POINT, FOLLOWING REMOVAL OF EXISTING SEPTIC TANK @ 4, WESTFIELD COTTAGES, KELK, DRIFFIELD. YO25 8HJ

CLIENT:
P & J MILNER
15, CHEVET GROVE,
WAKEFIELD

SCALE: 1: 50
DIMENSIONS IN MILLIMETRES

DRN: PGM
DATE:
SEPT 2021

DRG No:
WFC 210903.S3
(SHEET 3 of 6)