


0 20 40 60 80 100 m



scale 1:2500

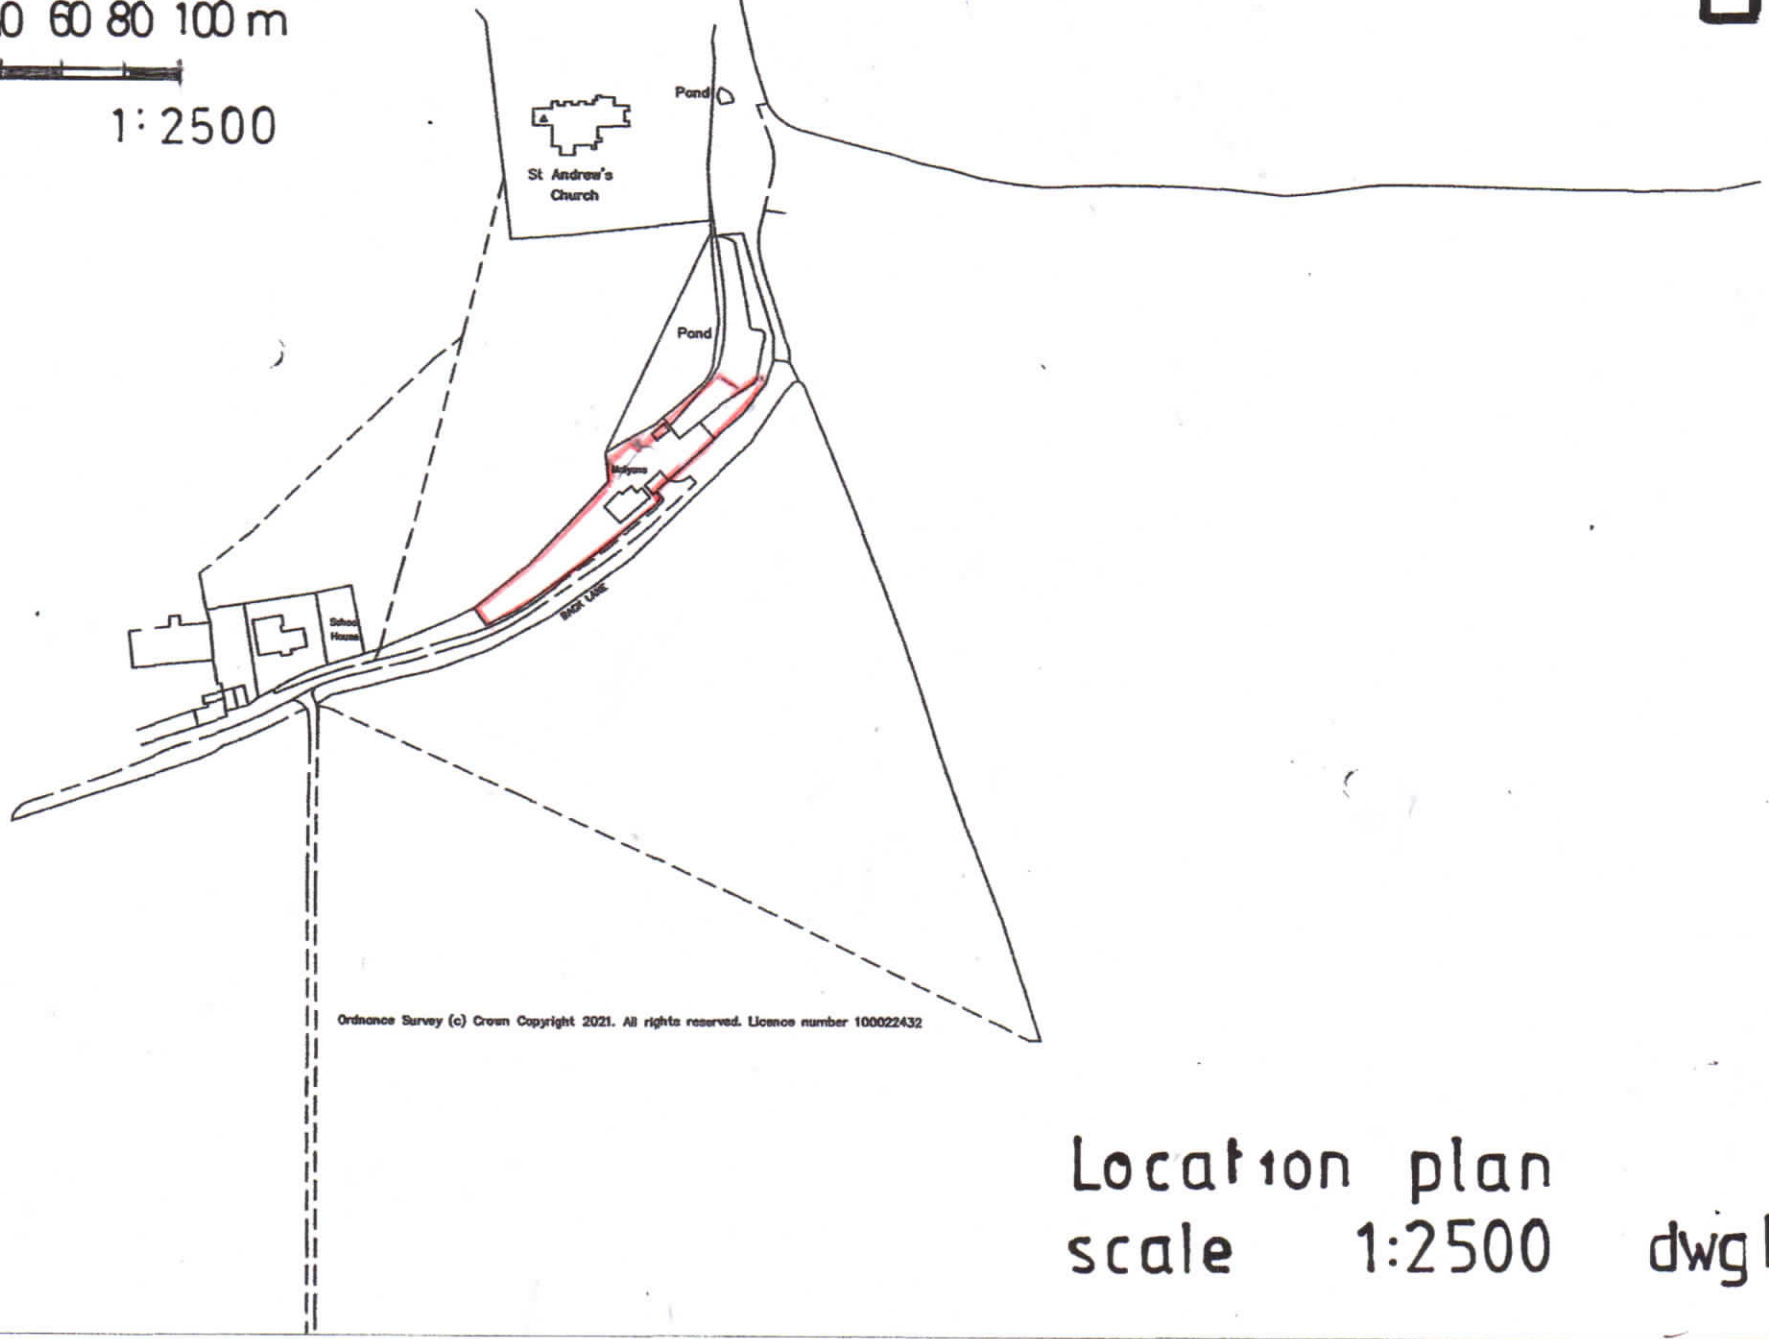

Location plan  
scale 1:2500 dwg L1