




rear elevation 1:50

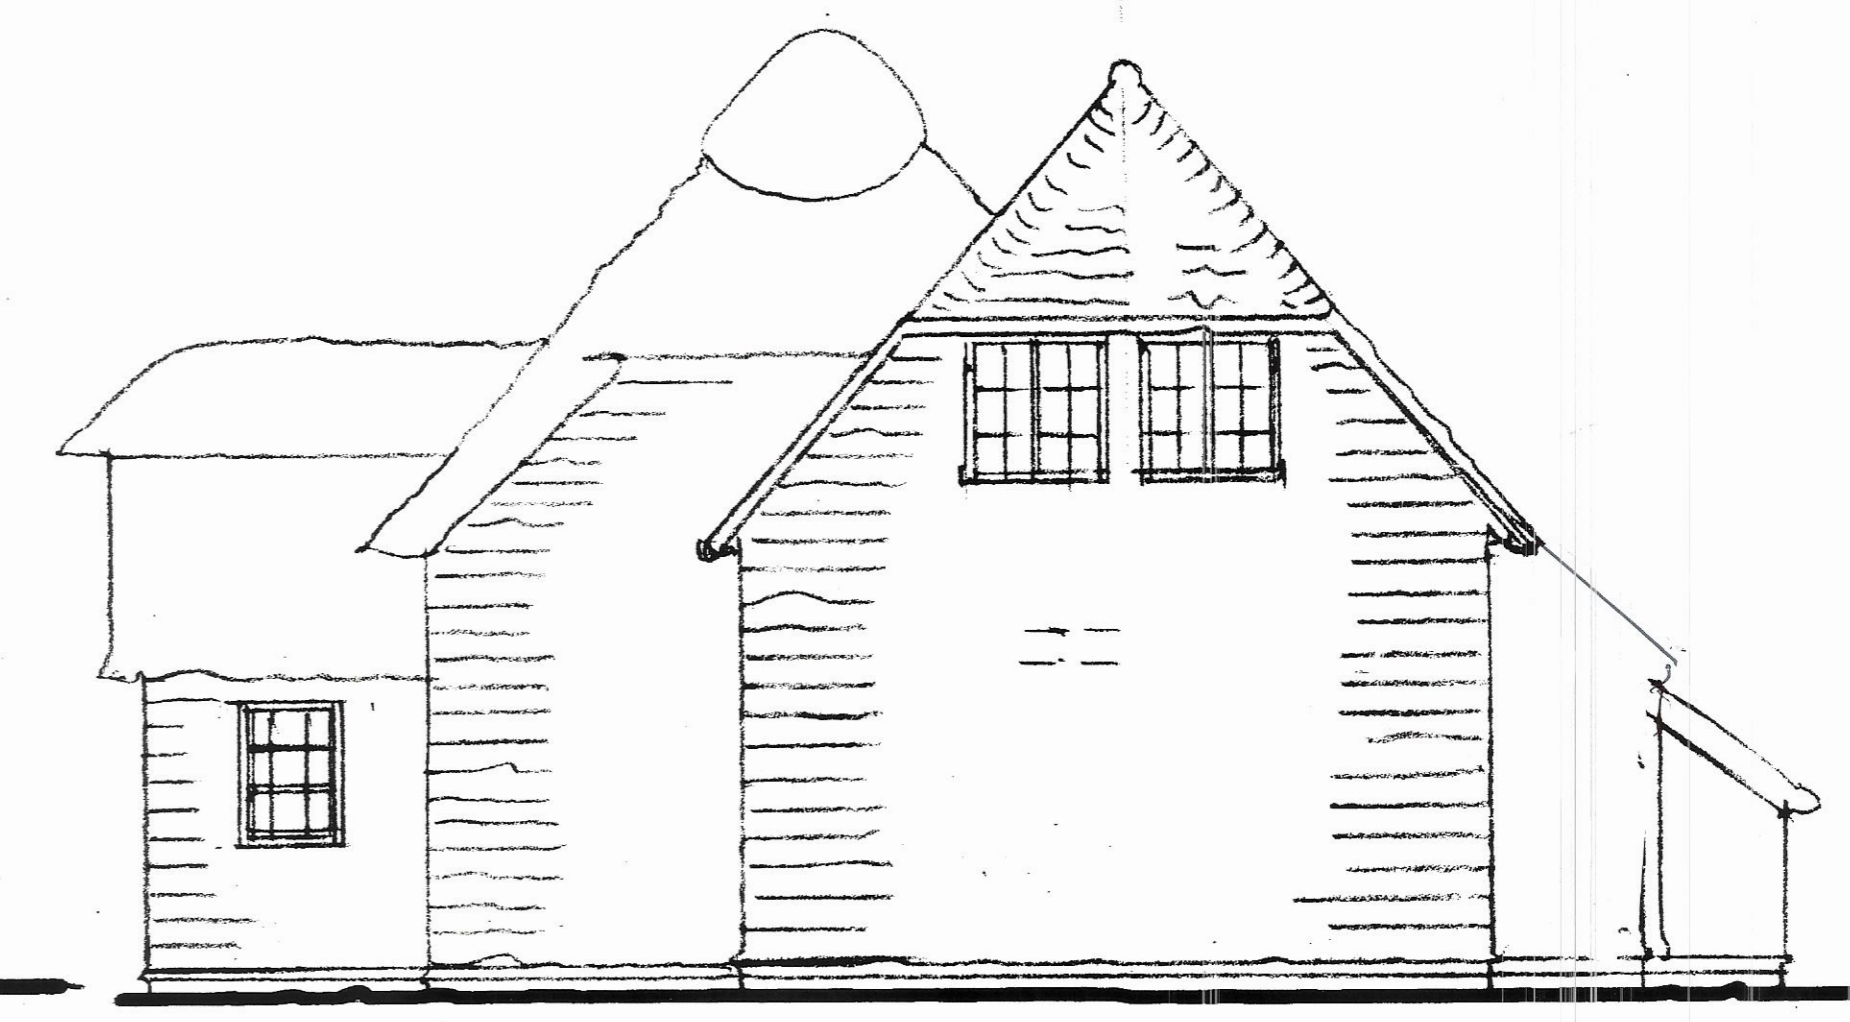


side elevation 1:50

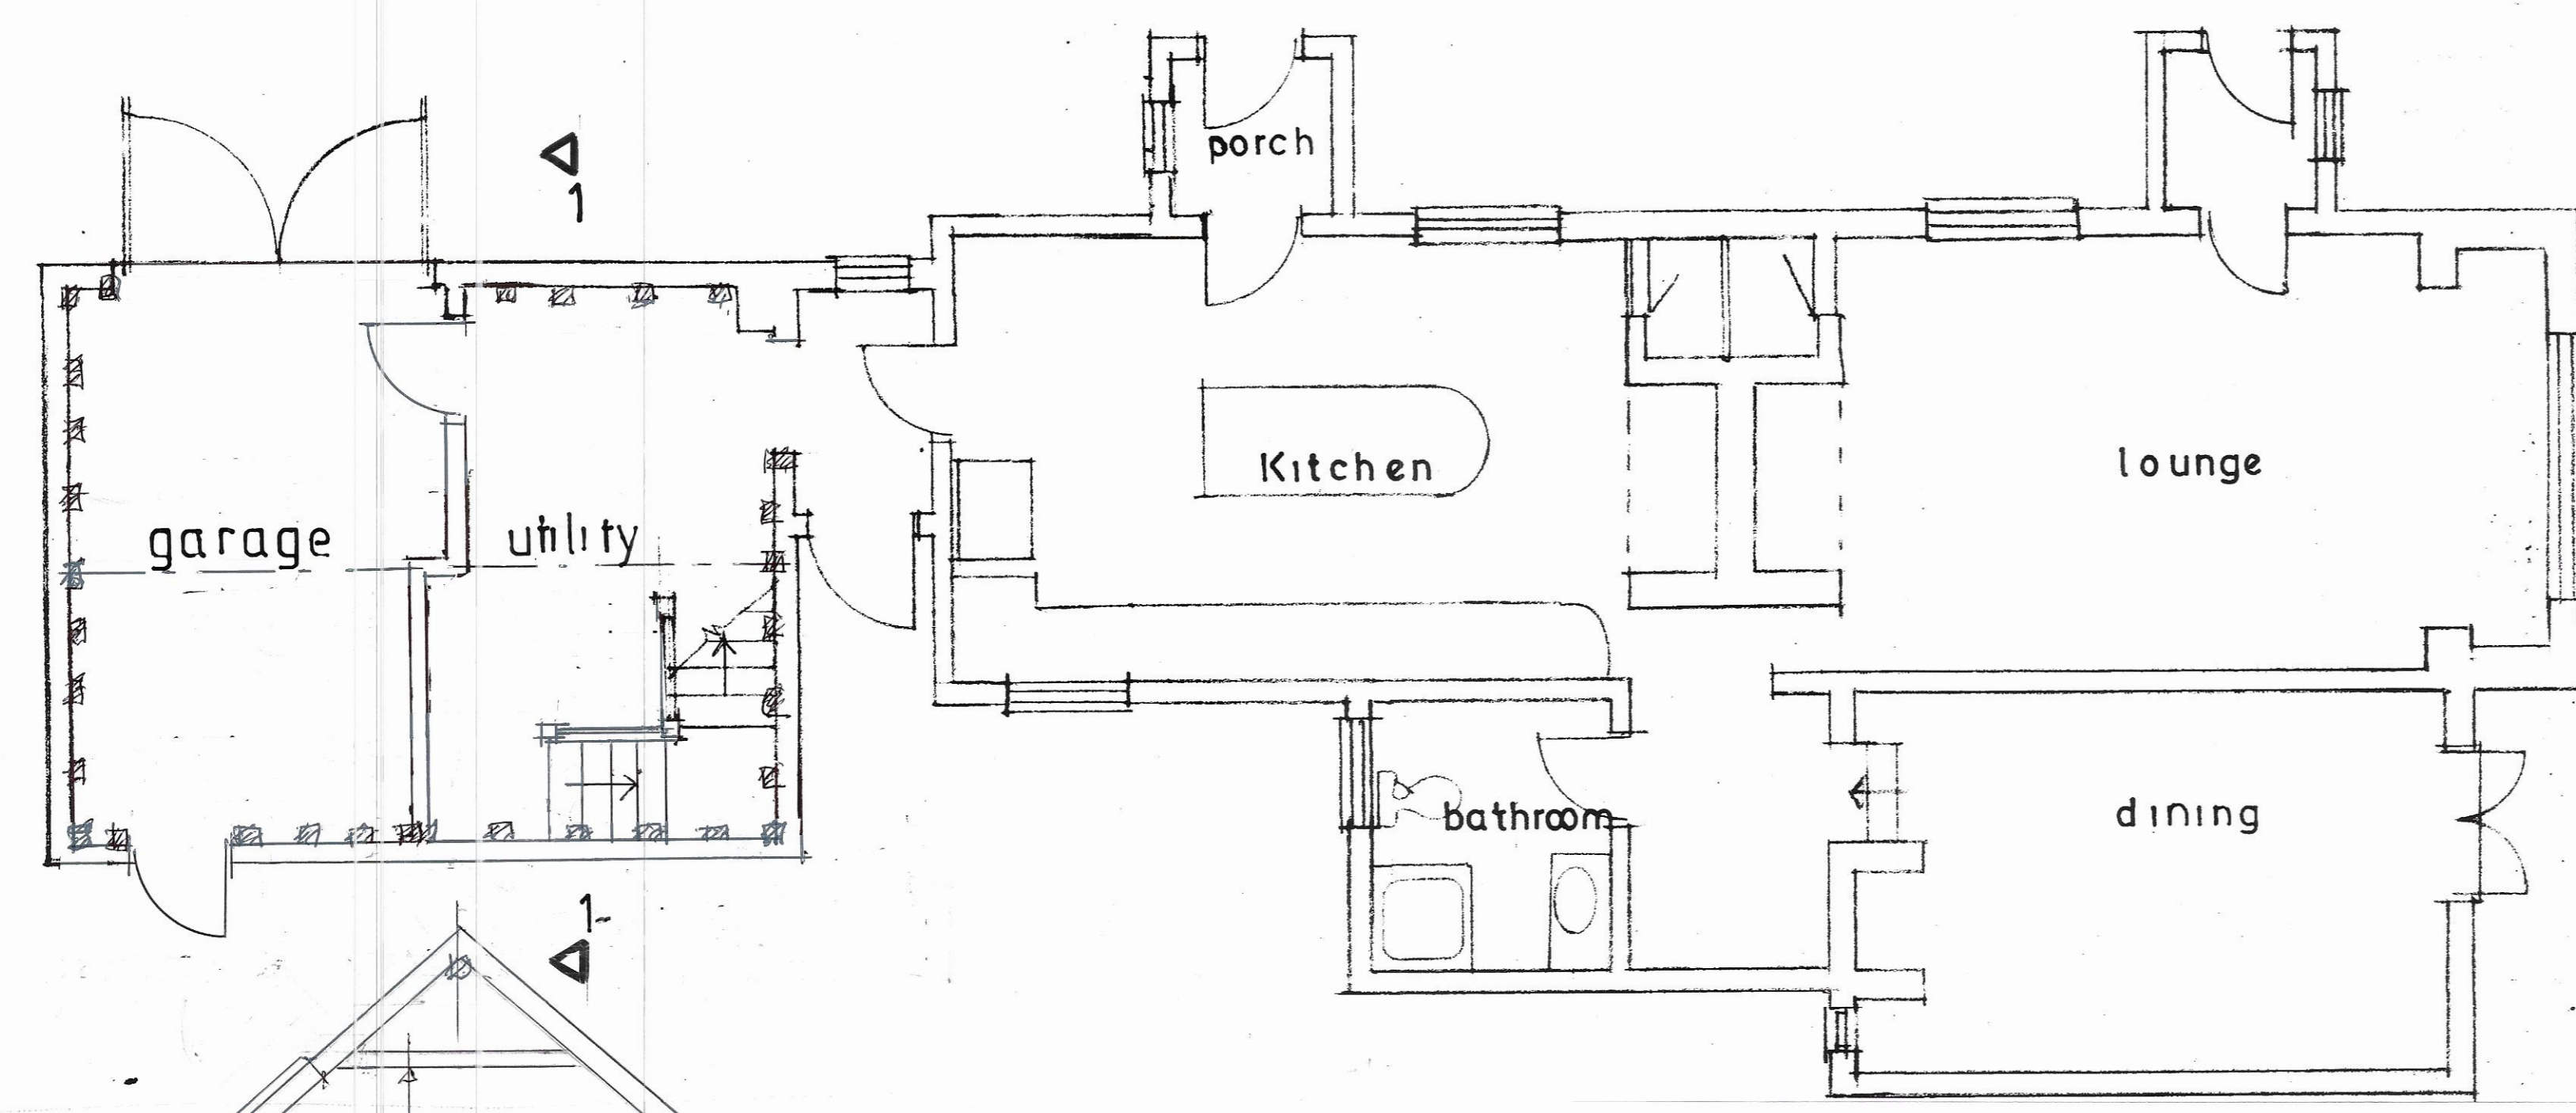


ground floor plan 1:50

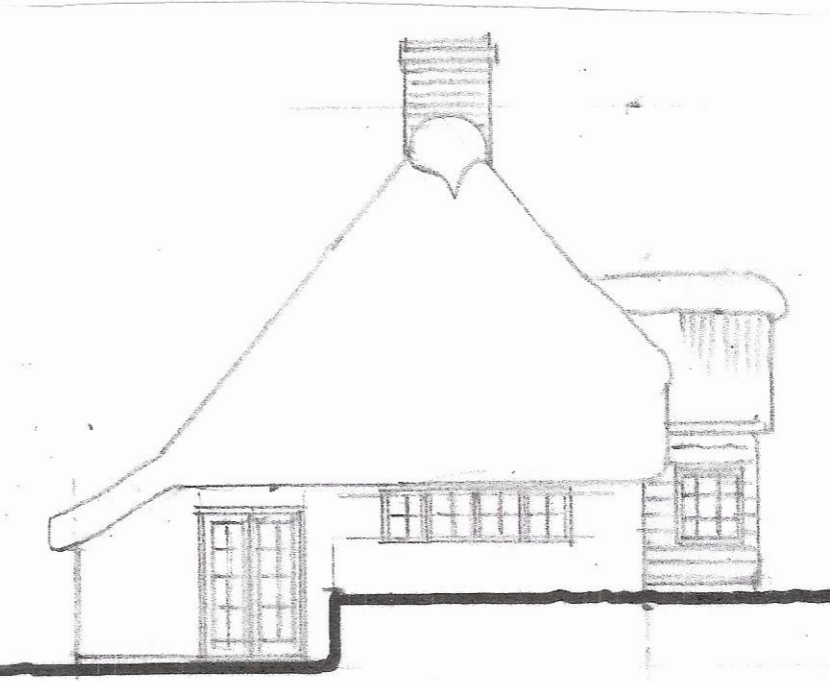


side elevation 1:100

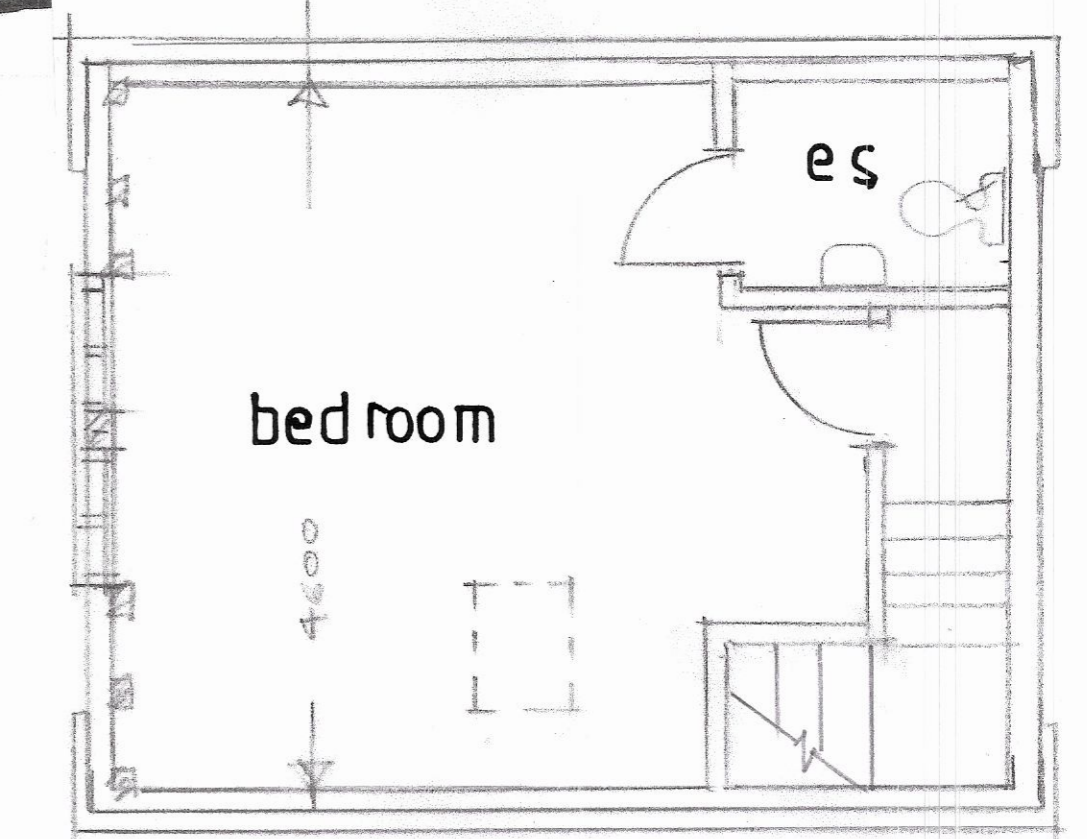

first floor plan 1:50

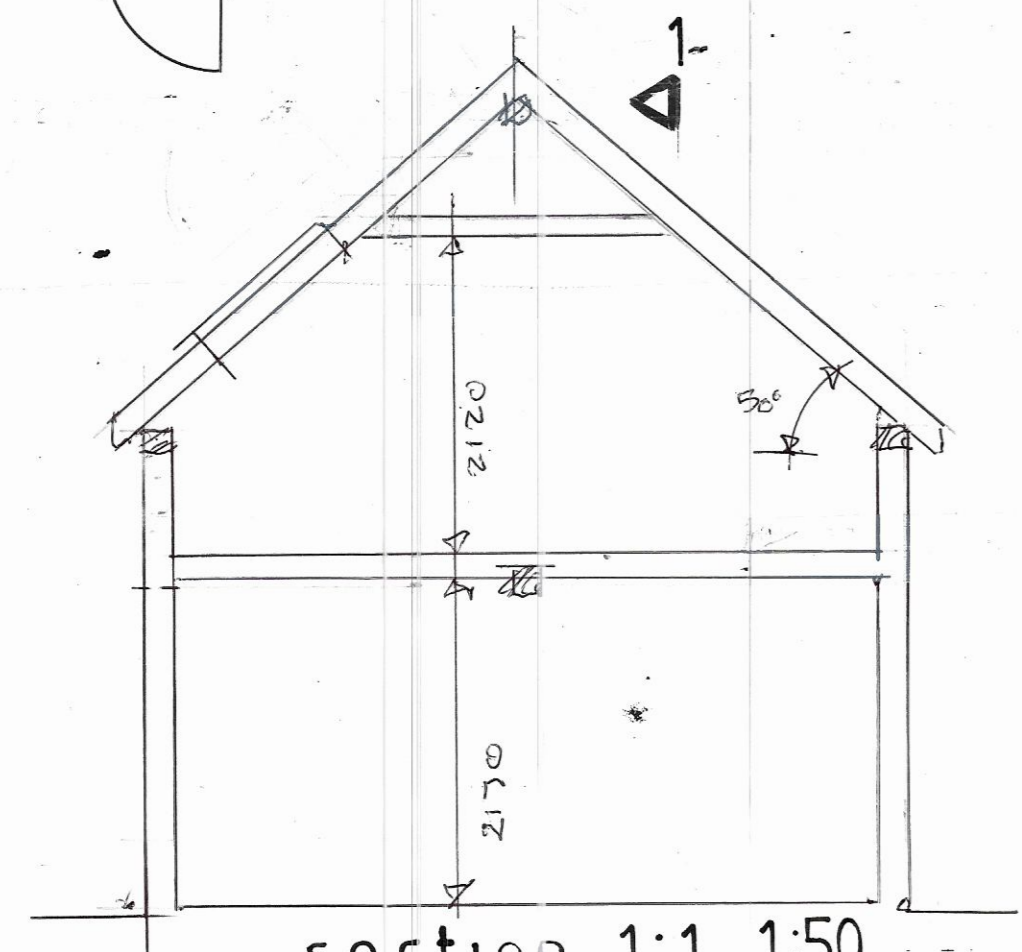

section 1:1 1:50

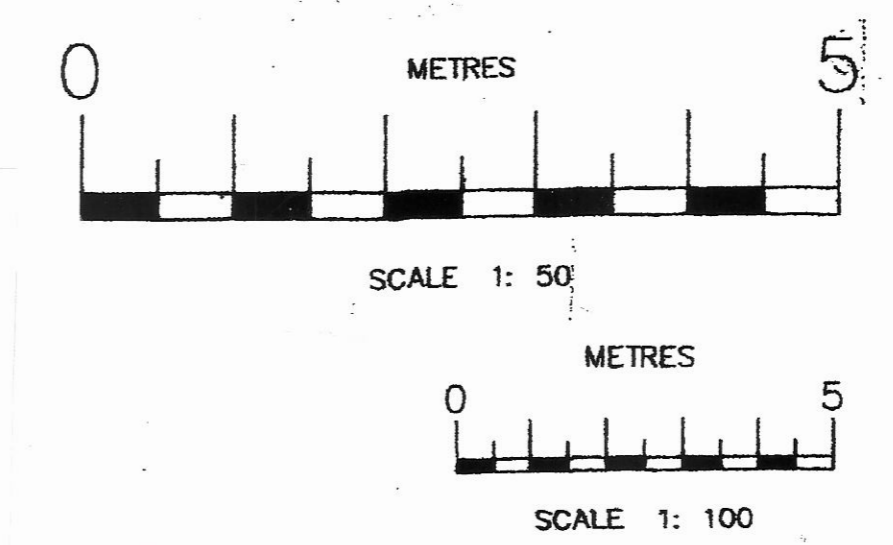

front elevation 1:100 TB/M/21/1

A S E X I S T I N G

FOR EXTENSION AND ALTERATIONS TO 'M ALYONS' BURY WEIR LANE BUCKLAND HERTS

Tim Bond Chartered Architect B.Sc. Dip.Arch. R.I.B.A.
1 Market Hill, Royston, SG8 9JL, Tel: 01763 249008

Bond Chartered Architects