





Proposed Side Elevation

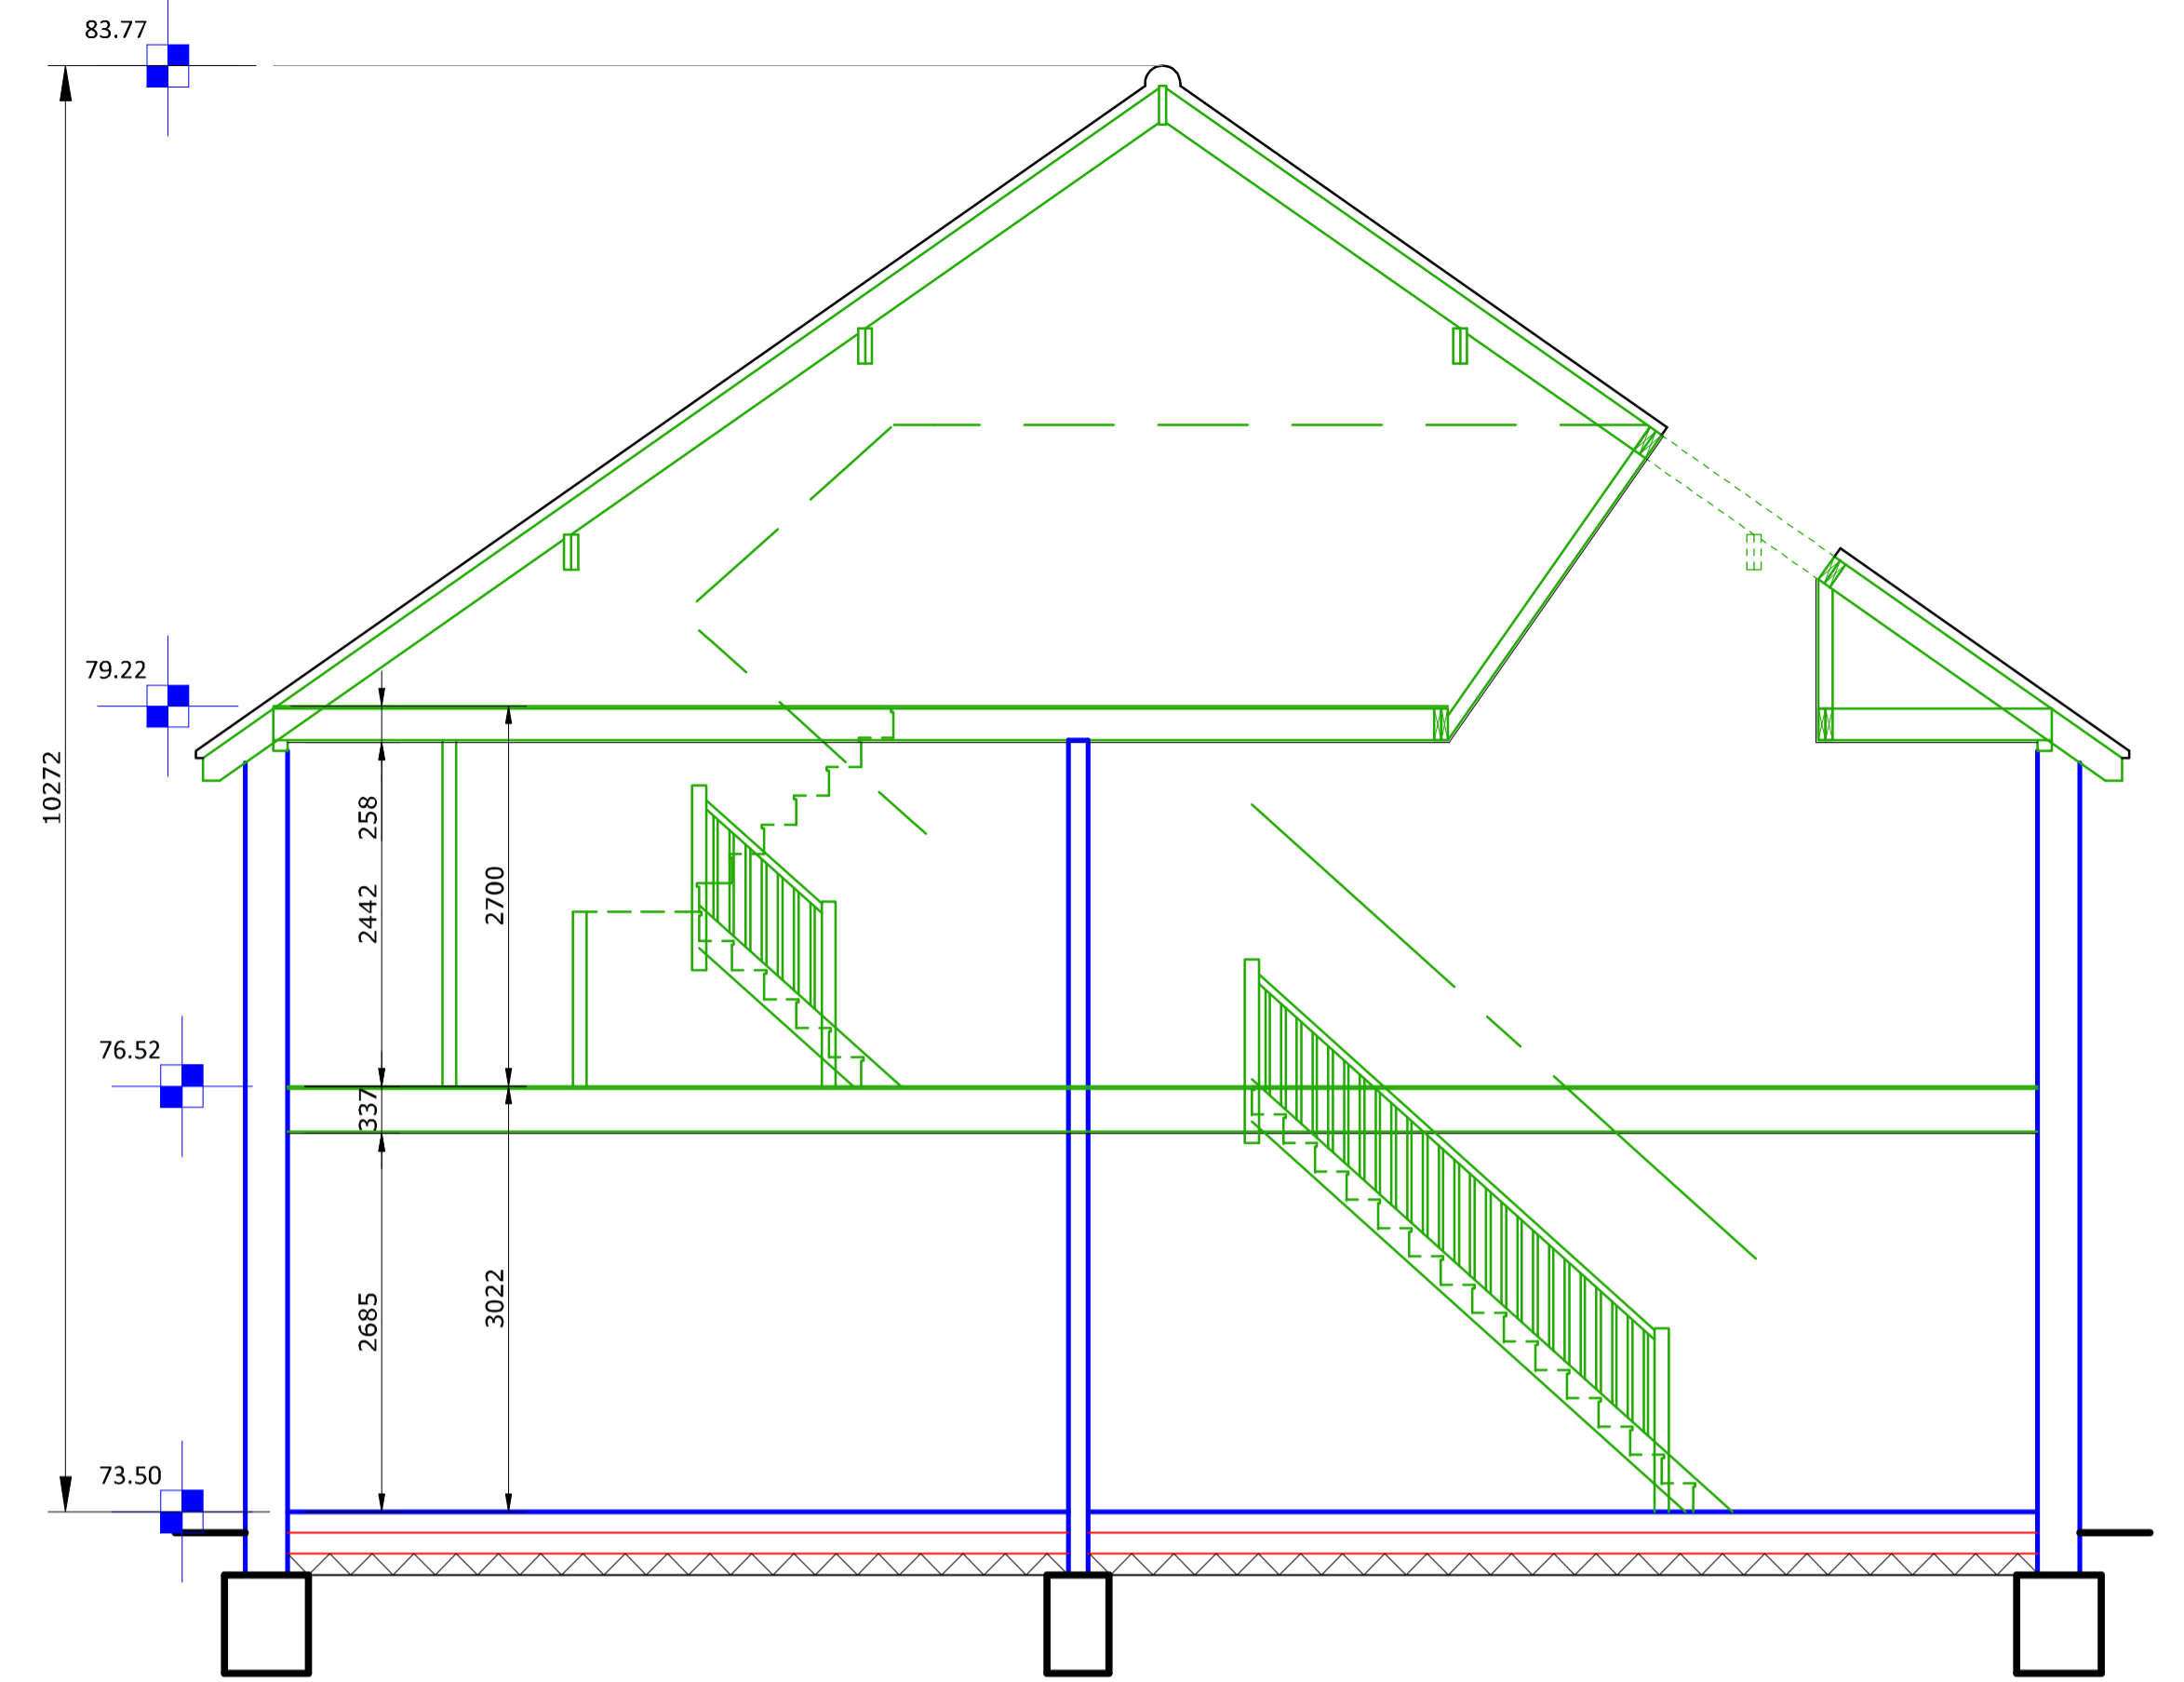

Section A-A

Dormers to be lead / zinc cladded to clients approval, samples of which are to be approved by the LA Planning Dept.,

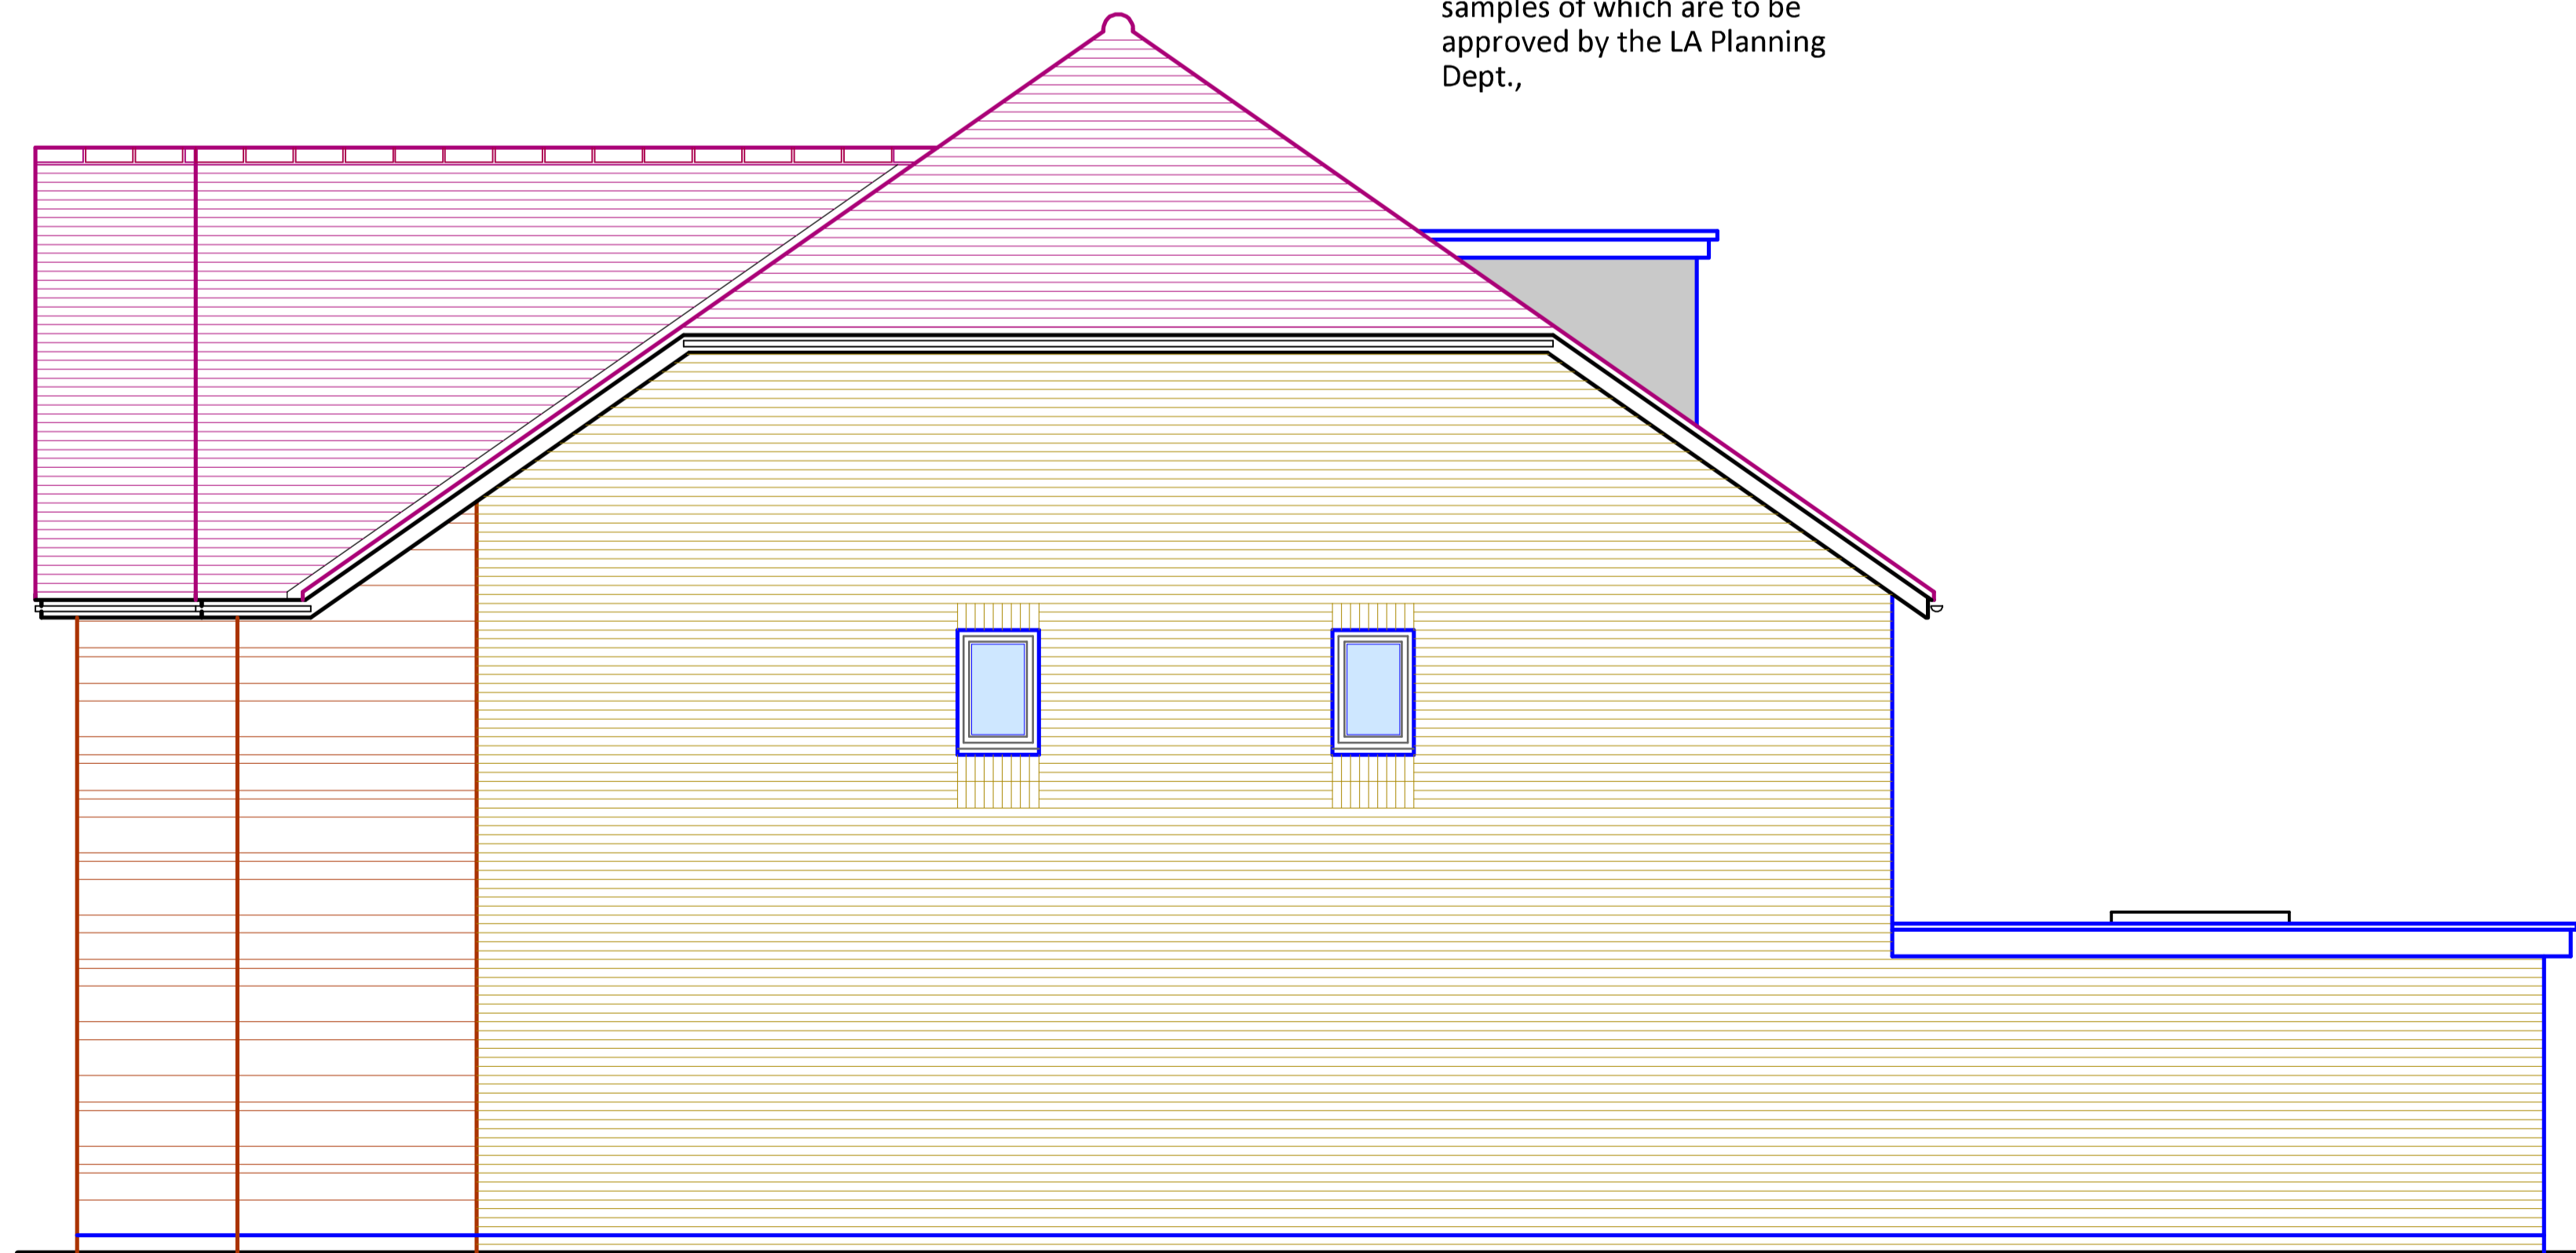

Proposed Side Elevation

Morning Room & Gym added to Ground Floor	
27-08-21	En-Suites & Dresser added to First Floor
AMENDED PROPOSALS	
Native CAD Format	- AllyCAD2013
Resolution	- 300dpi
Colour Format	- 256 colours
Plotting Software	- Adobe Acrobat
Printed & Verified	- Yes
Satisfied with Accuracy	- Yes
DATE: 27th of August 2021	
PROJECT: New Detached Dwelling	
FOR: Mr. & Mrs. Burns	
AT: 78 Dawstone Road, Gayton, Wirral CH60 8ND	
DRG: 006-Proposed Side Elevations & Section Thro'	
PROJECT No: Burns07	
SCALE: 1:50 @ paper size - A1 / 1:100 @ paper size - A3	
EXISTINGS: JJ PLANNING: CJ BUILDING REG'S: CJ	
Office - 62a Pensby Road Heswall Wirral CH60 7RE T: 0151 342 2779 E: chris@kenefickjones.com W: kenefickjones.com	KJP ARCHITECTURE