


PLEASE NOTE THE LOCATION MAP HAS BEEN
BASED ON A CENTREMAPS LIVE MAP AND IS
NOT BASED ON A TOPOGRAPHICAL SURVEY.
DESIGNER WILL NOT ACCEPT ANY
RESPONSIBILITY FOR ERRORS ON MAP.

This drawing is copyright 2020 © and must not be reproduced in whole
or part without obtaining written authority from KMDS GROUP.
This drawing is to be read in conjunction with all other relevant
Architects, Structural Engineer or third party drawings.
All dimensions are to be checked onsite against site conditions and any
discrepancy advised to the designer before any works commence.
DO NOT SCALE THIS DRAWING

KEY

BOUNDARY 
IN OWNERSHIP 

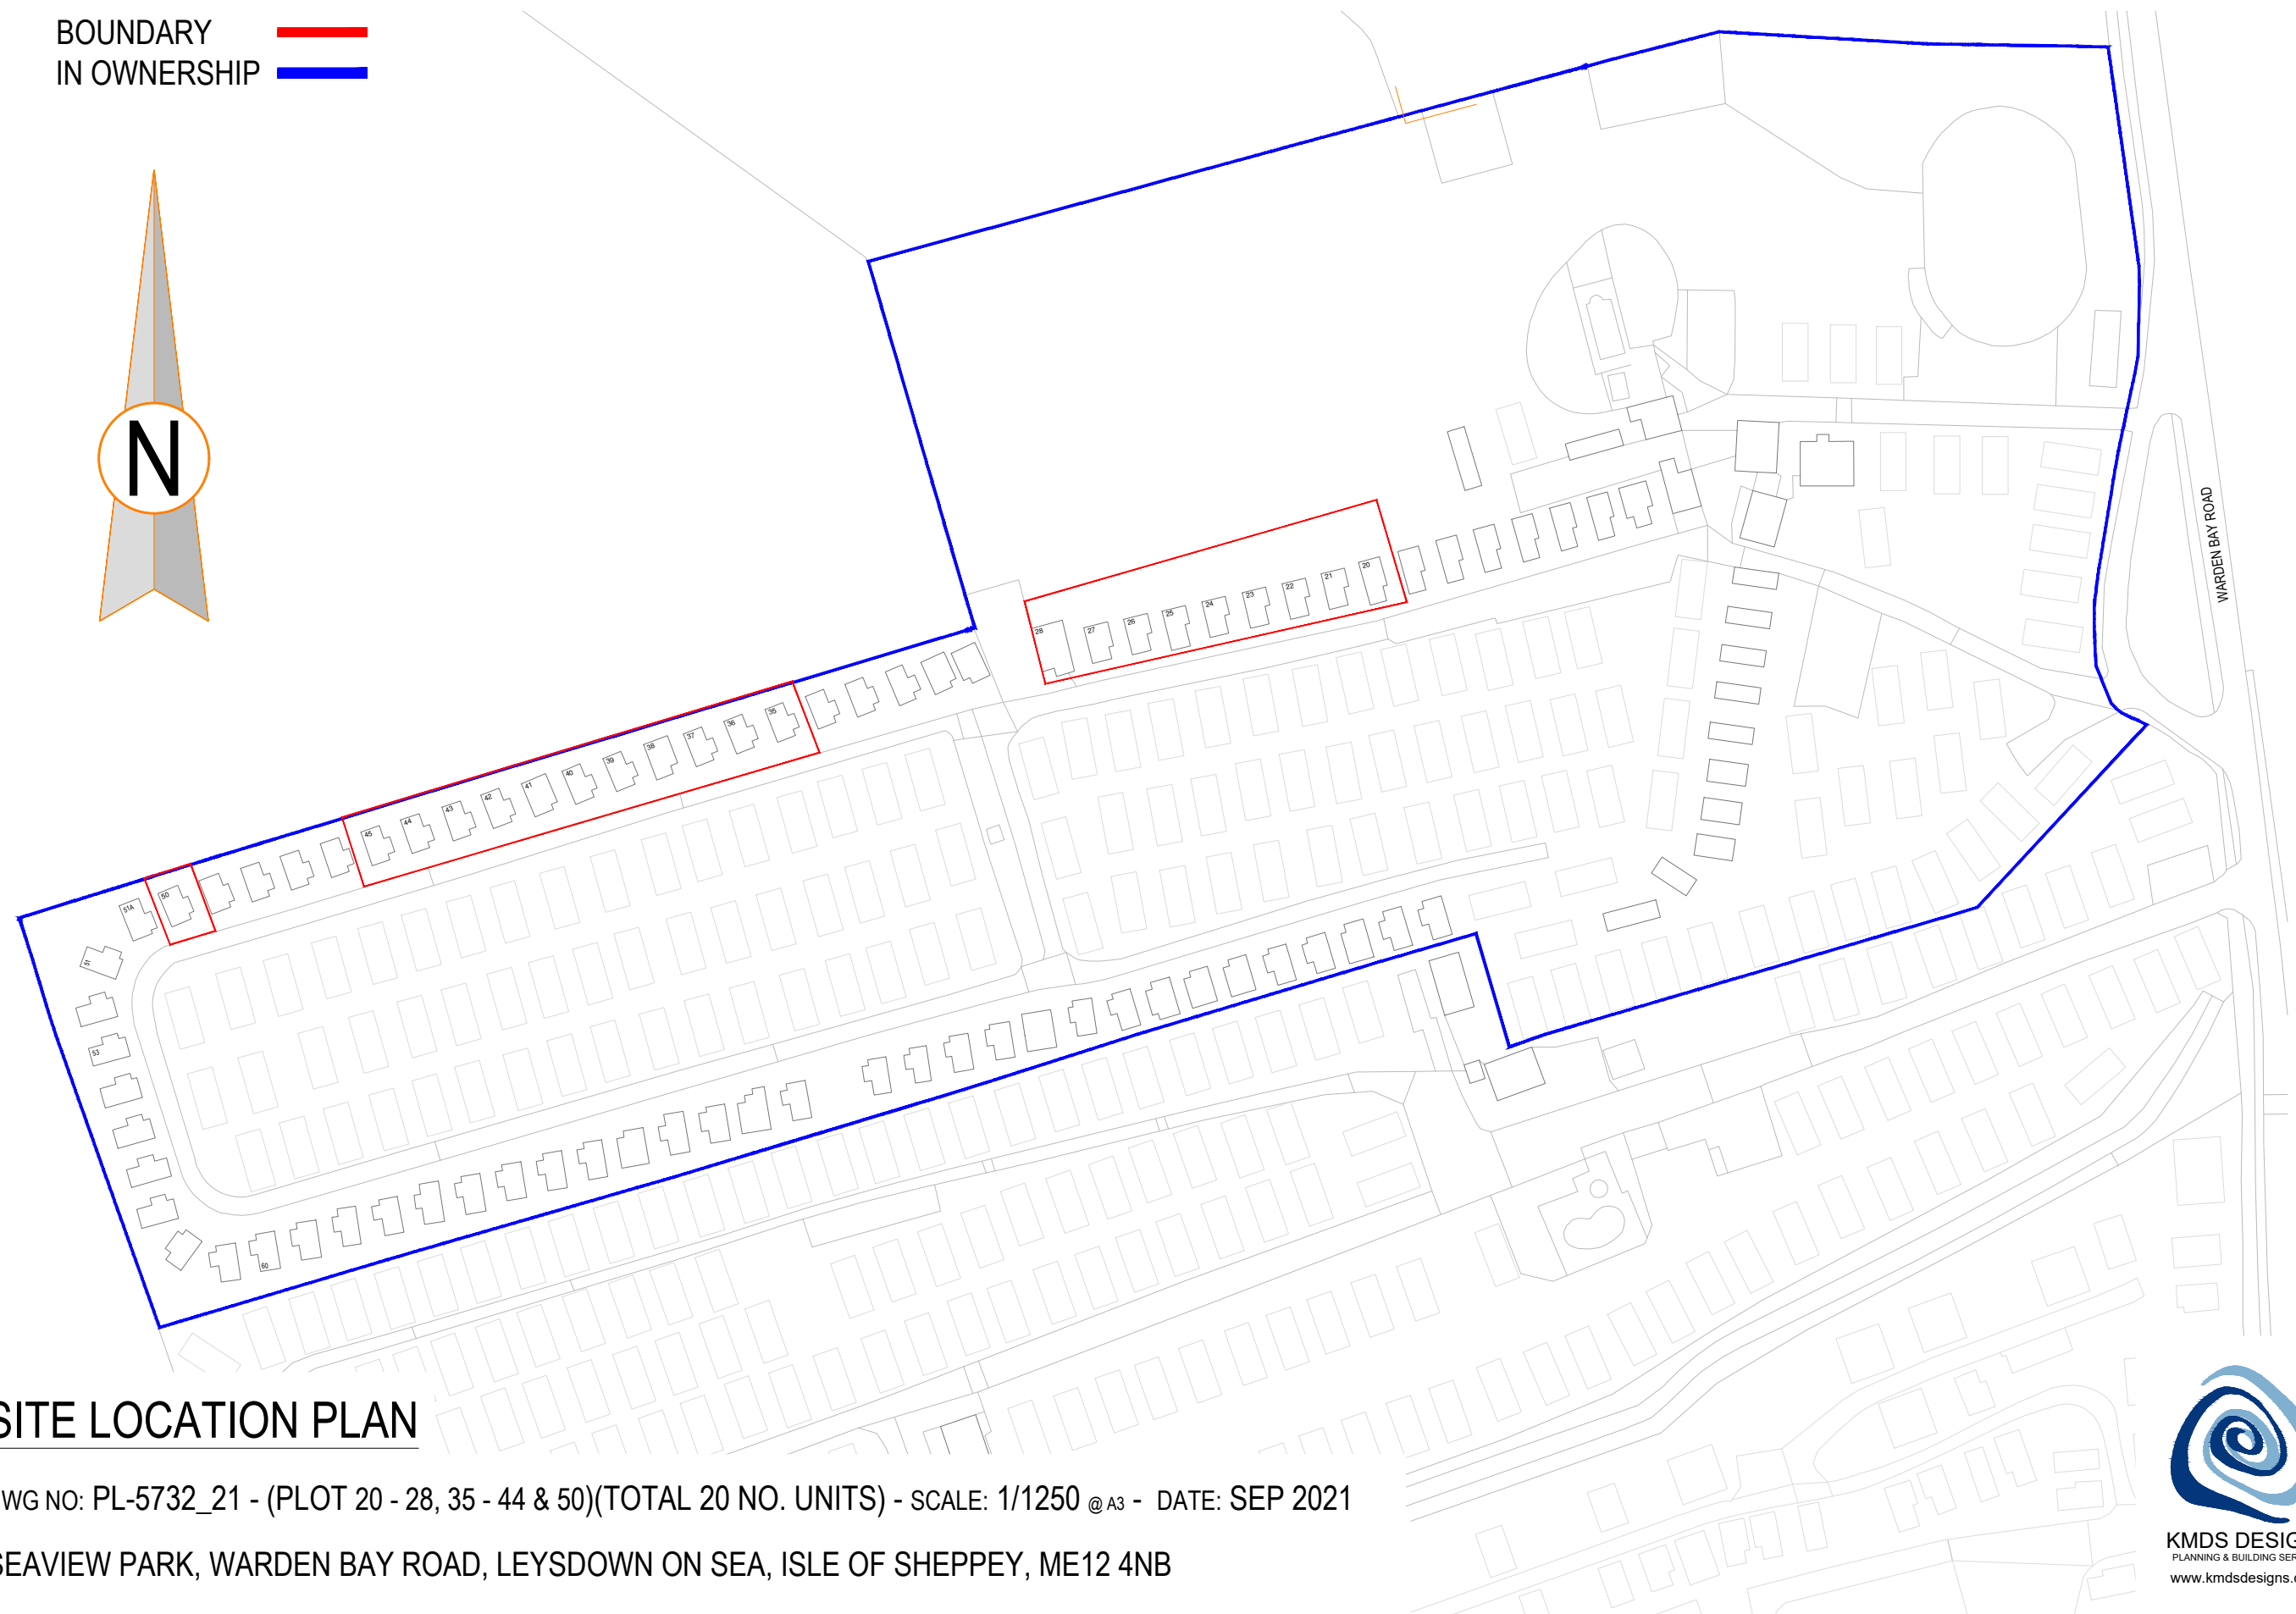

SITE LOCATION PLAN

DWG NO: PL-5732_21 - (PLOT 20 - 28, 35 - 44 & 50)(TOTAL 20 NO. UNITS) - SCALE: 1/1250 @ A3 - DATE: SEP 2021

SEAVIEW PARK, WARDEN BAY ROAD, LEYSDOWN ON SEA, ISLE OF SHEPPEY, ME12 4NB



KMDS DESIGNS
PLANNING & BUILDING SERVICES
www.kmstdesigns.co.uk