


Existing Ground Floor Plan
1:50

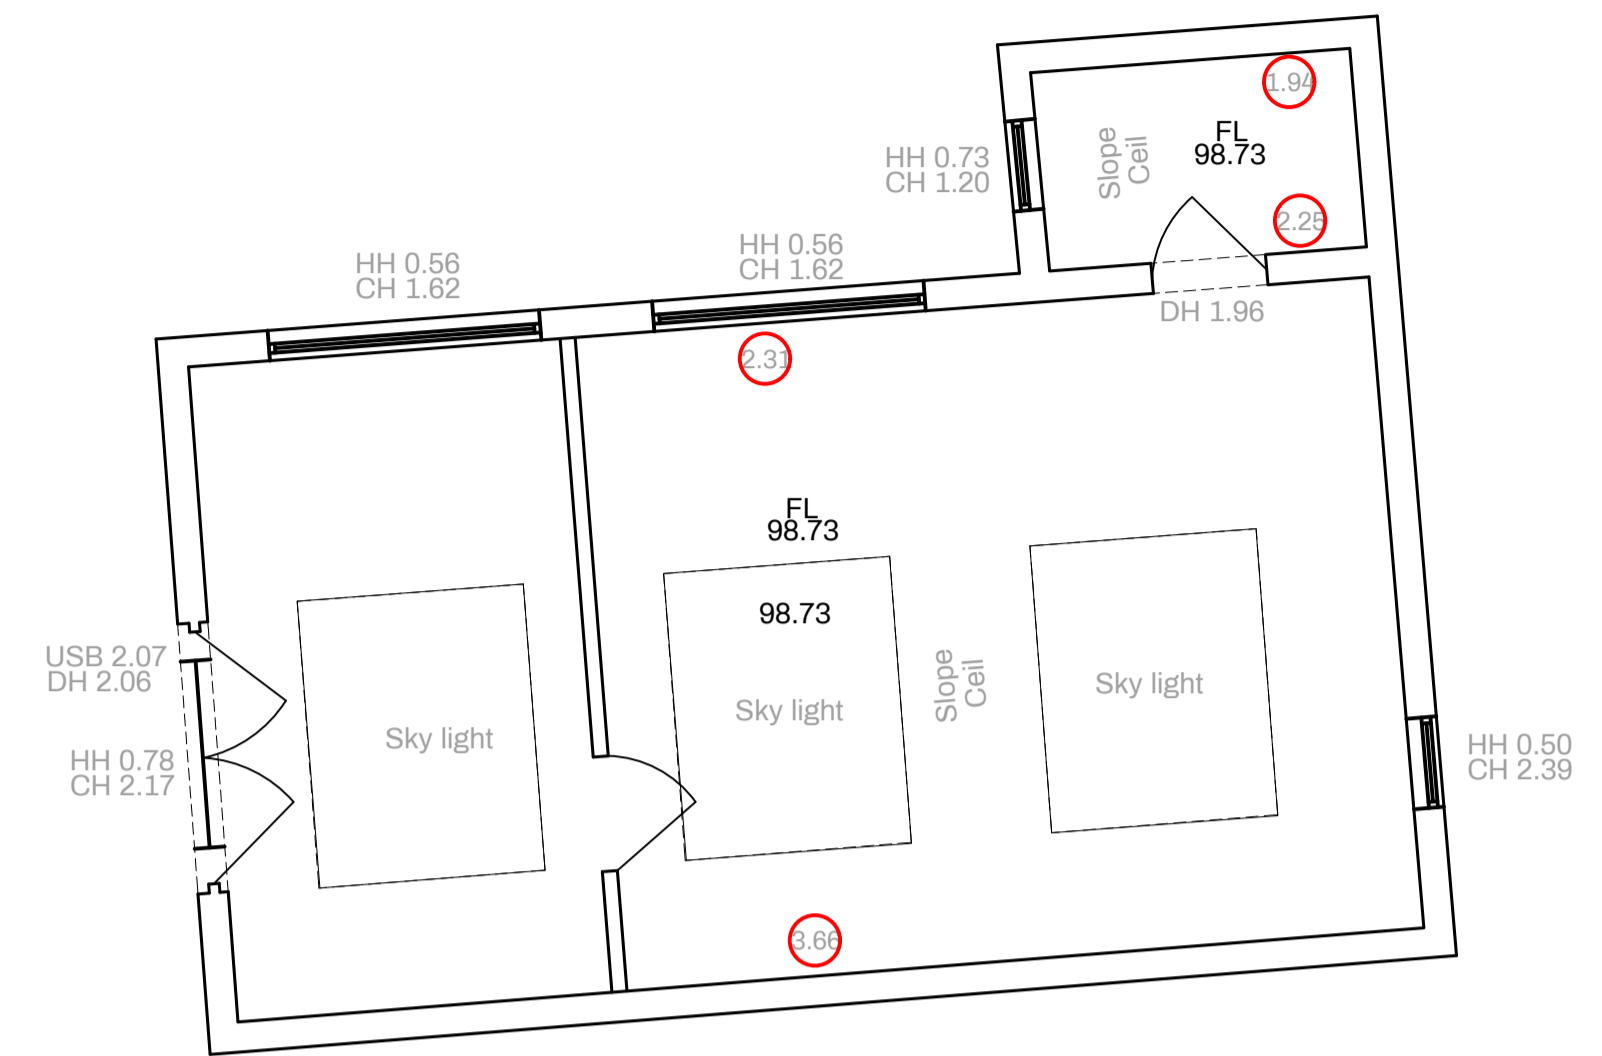

Existing Roof Covering Plan
1:100

