

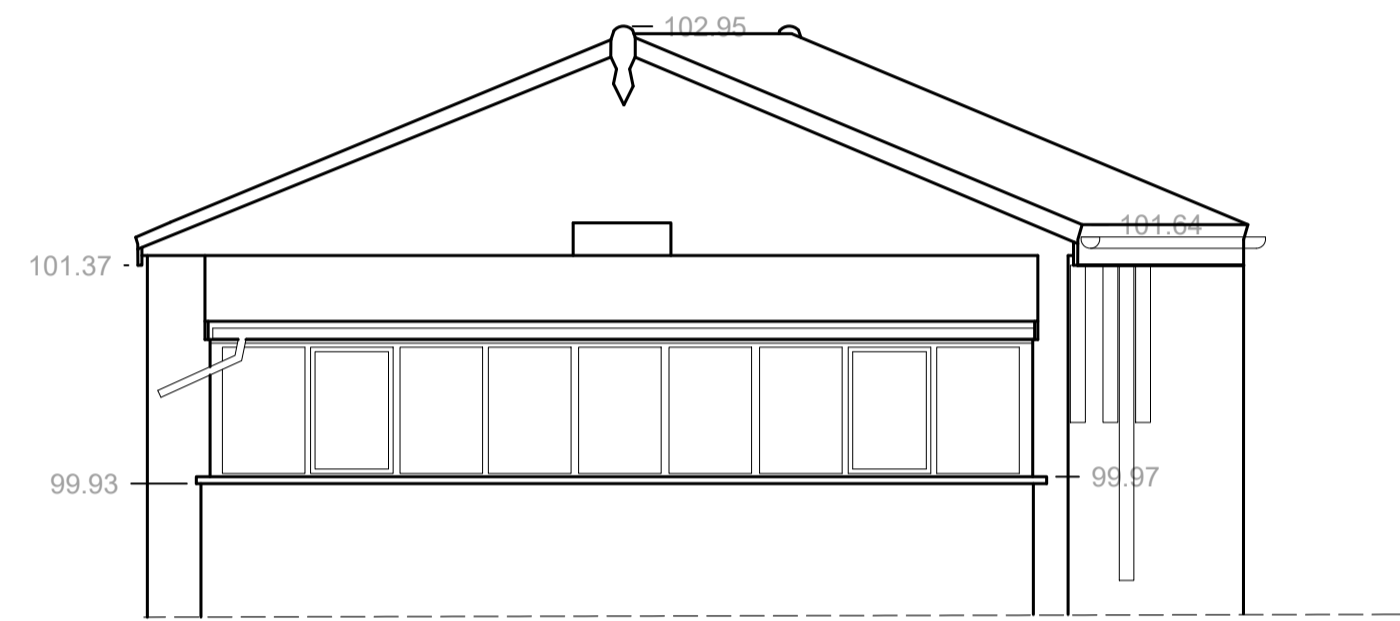



South Elevation as Proposed

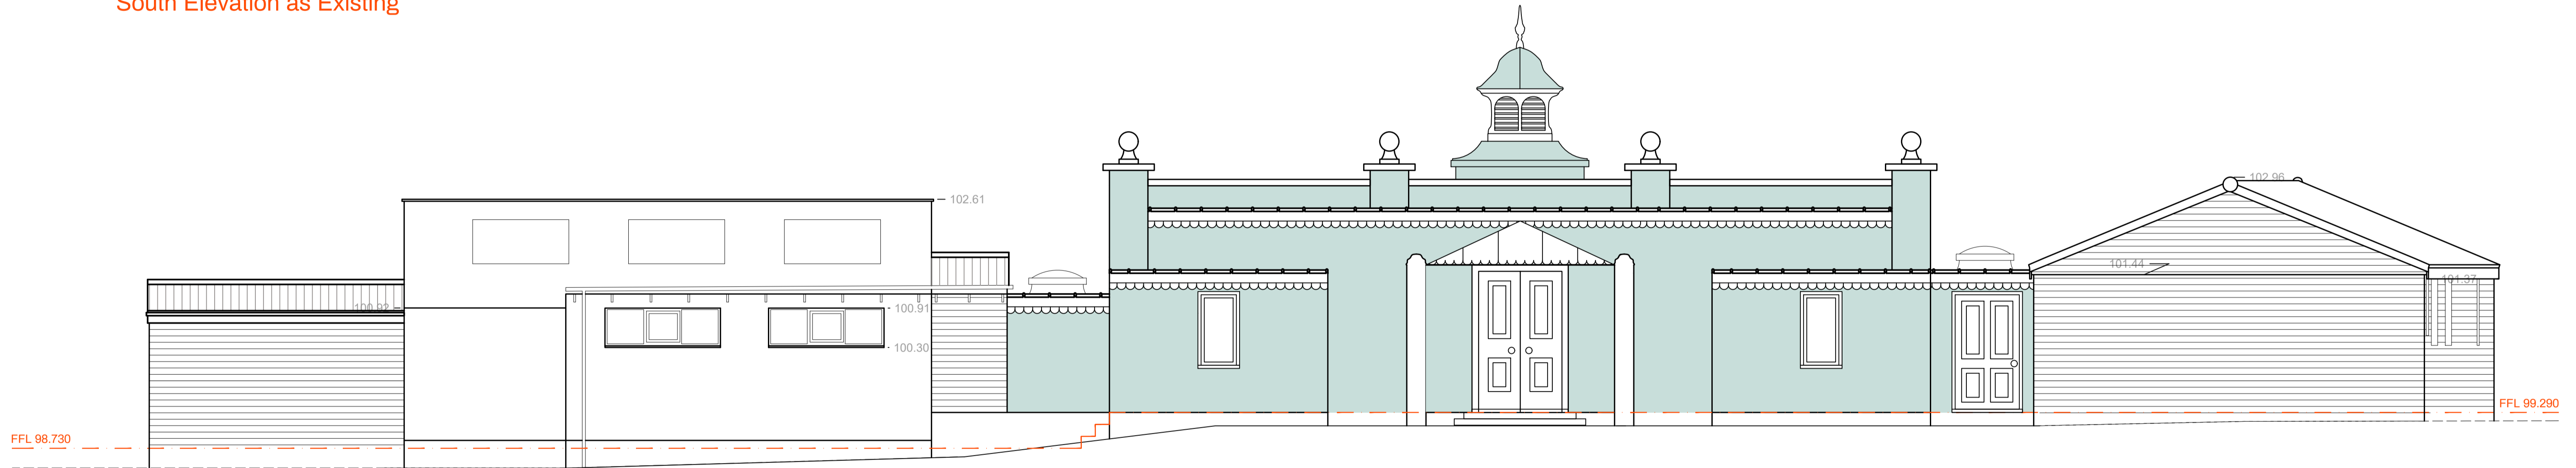

South Elevation as Existing

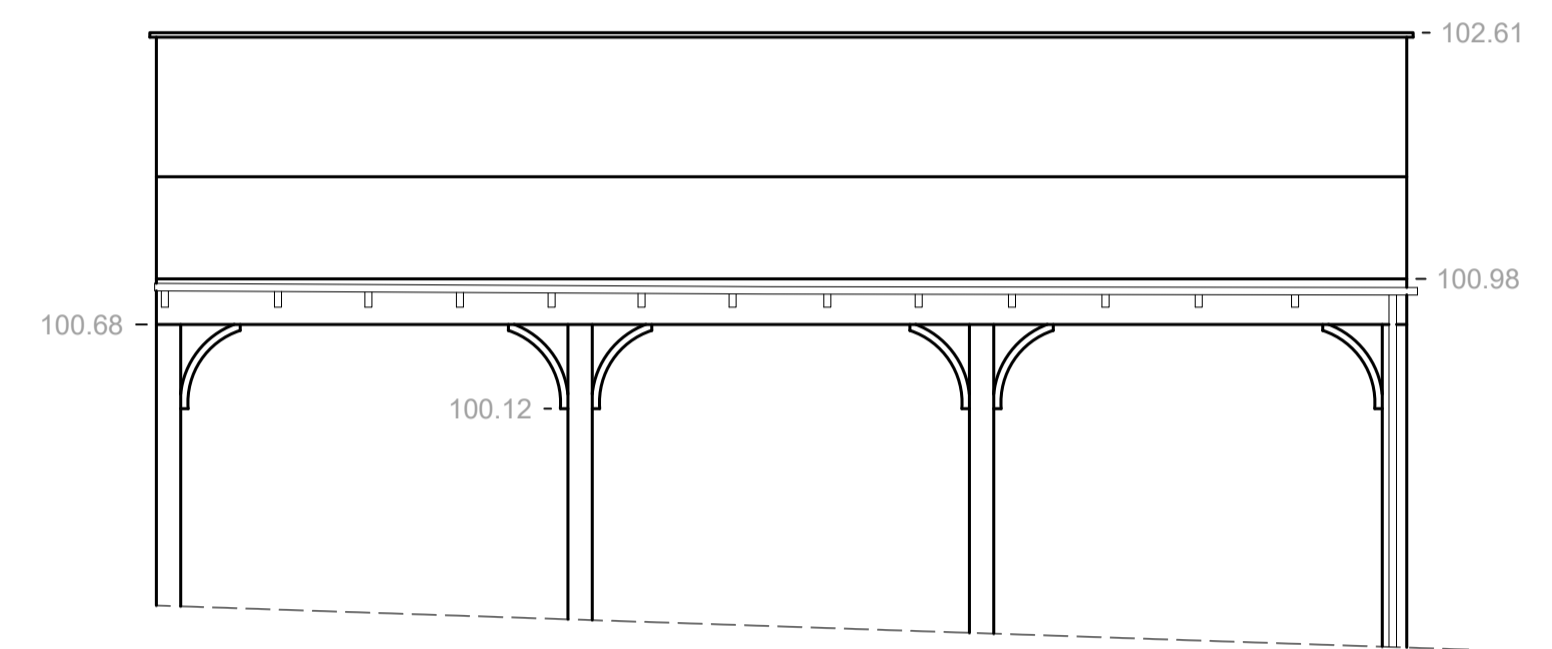

South Elevation as Proposed

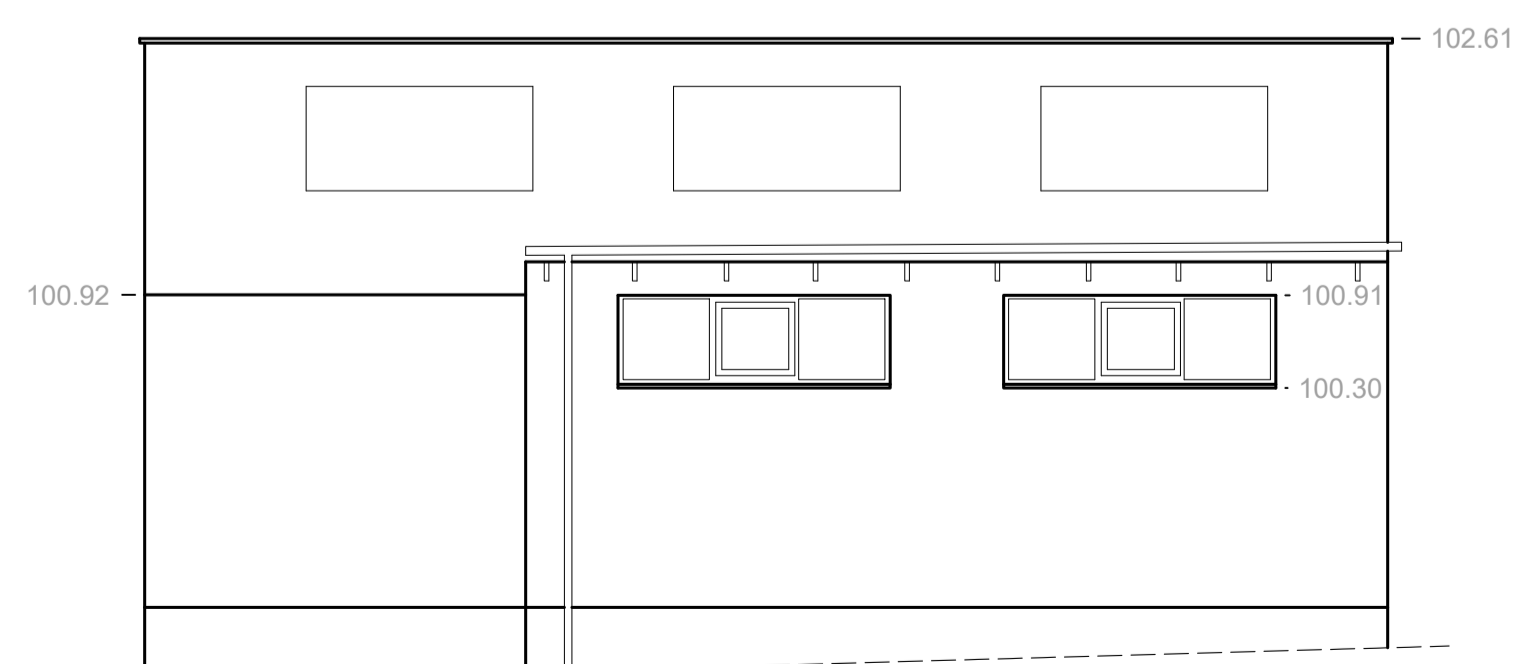

South Elevation as Existing

