



PLEASE NOTE:  
All dimensions to be checked on site  
by contractor.  
All dimensions in millimetres.  
Do not scale from drawing.  
Please check there have been no  
revisions to the drawing before  
starting work.  
All site levels to be confirmed on site  
before starting work.

Revisions:

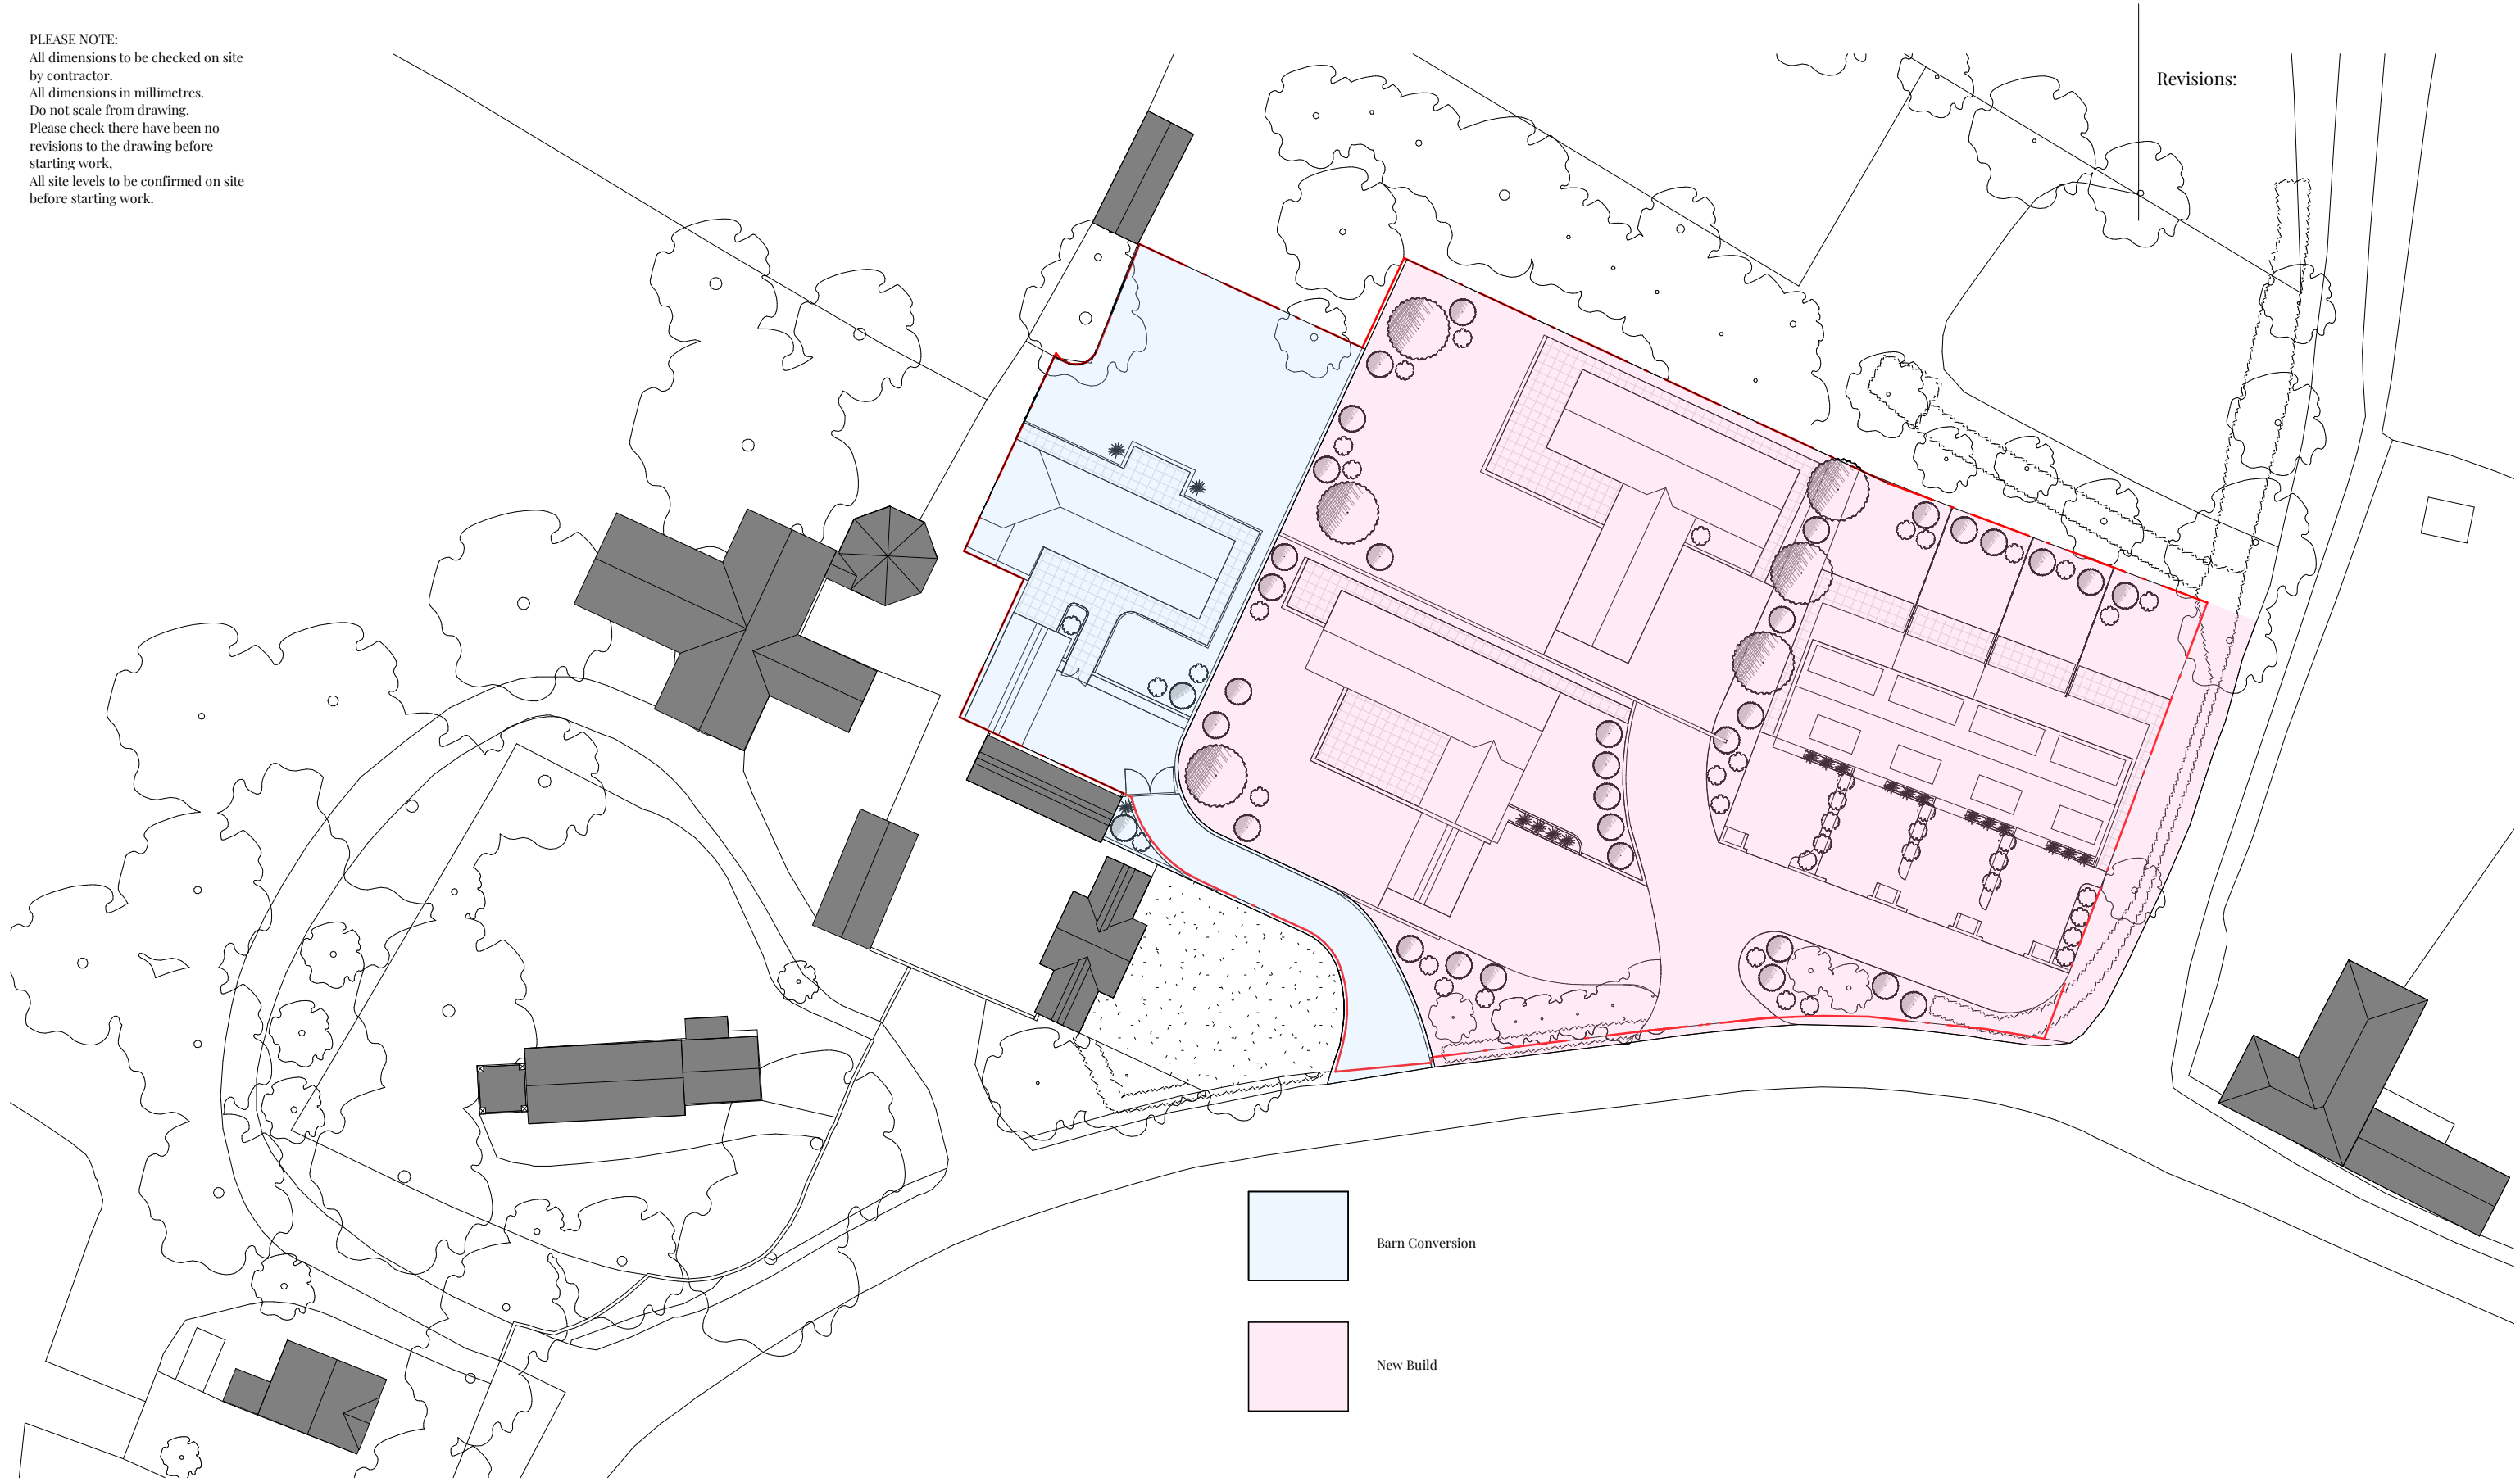

**Barn Conversion Area**

1 : 500

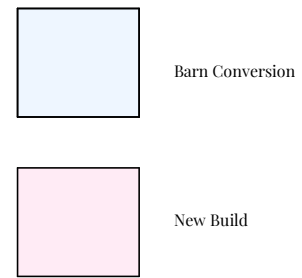

**CLARK ARCHITECTURAL SERVICES**

clarkarchitectural.co.uk

0115 9314441

Client: John and Emma Hawthorne

Project: Flawborough Farms

Drawing: Barn Area

Date: 08/11/21

Project No: CC17-08

DWG No: 40

Scale: 1 : 500

Drawn By: C.J.C.

Chk'd By: M.G.C.