


NOTES

To be read in conjunction with the tree report in line with BS5837:2012


Original drawing is in colour a monochrome copy should not be relied on
Based on plan by HGN Design

A topographical survey was not available for the tree positions within the site. The trees were measured using simple triangulation techniques. Though care is taken discrepancies can occur and if great accuracy is needed a topographical survey should be commissioned.
Dimensions should be verified on site.

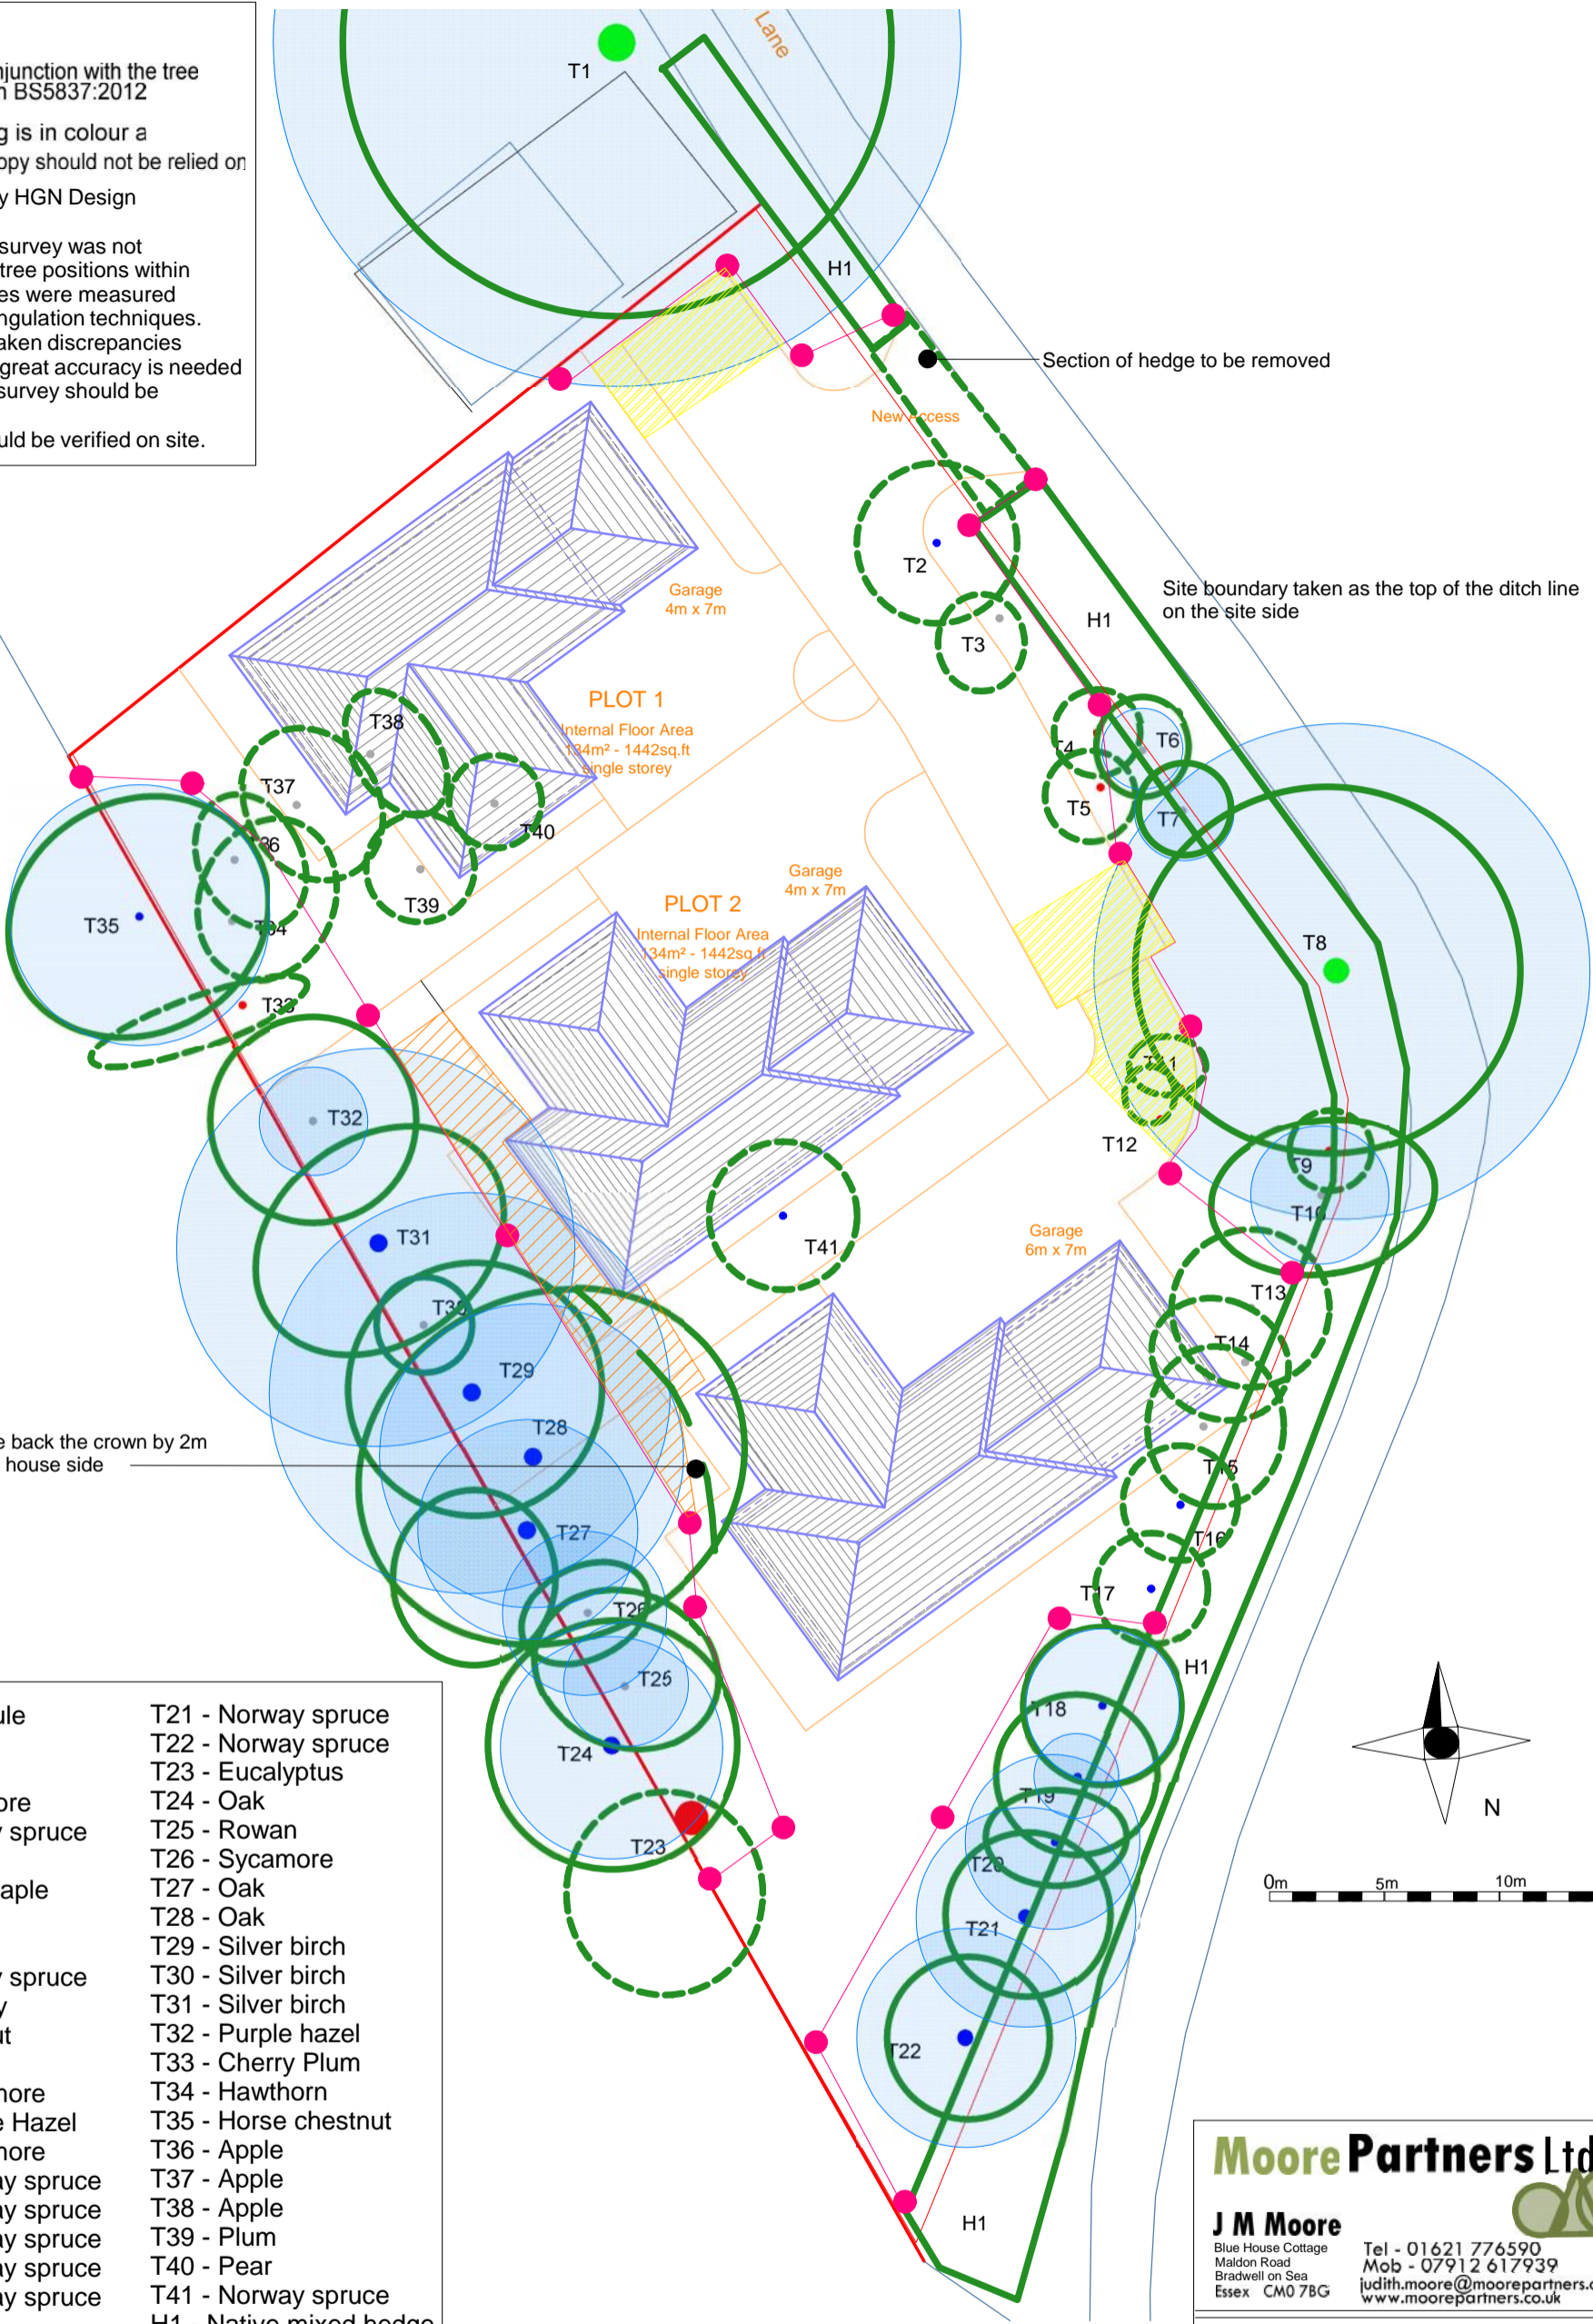

reduce back the crown by 2m on the house side

Tree schedule	
T1 - Oak	T21 - Norway spruce
T2 - Lime	T22 - Norway spruce
T3 - Sycamore	T23 - Eucalyptus
T4 - Norway spruce	T24 - Oak
T5 - Cherry	T25 - Rowan
T6 - Field maple	T26 - Sycamore
T7 - Cherry	T27 - Oak
T8 - Oak	T28 - Oak
T9 - Norway spruce	T29 - Silver birch
T10 - Cherry	T30 - Silver birch
T11 - Walnut	T31 - Silver birch
T12 - Rhus	T32 - Purple hazel
T13 - Sycamore	T33 - Cherry Plum
T14 - Purple Hazel	T34 - Hawthorn
T15 - Sycamore	T35 - Horse chestnut
T16 - Norway spruce	T36 - Apple
T17 - Norway spruce	T37 - Apple
T18 - Norway spruce	T38 - Apple
T19 - Norway spruce	T39 - Plum
T20 - Norway spruce	T40 - Pear
	T41 - Norway spruce
	H1 - Native mixed hedge

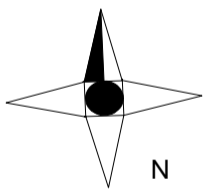

KEY			
	Tree Crown		Category A tree
	Root protection area		Category B tree
			Category C tree
			Category U tree
			Additional ground protection and no-dig drive
			Protective fence
			Area of no-dig road and hard surface

Moore Partners Ltd

J M Moore
Blue House Cottage
Maldon Road
Bradwell on Sea
Essex CM0 7BG

Tel - 01621 776590
Mob - 07912 617939
judith.moore@moorepartners.co.uk
www.moorepartners.co.uk

Client	HGN Design		
Title	Tree Constraints and Protection Plan The Rectory, Rectory Lane, Rivenhall		
Scale	1:300 @ A3	Date	01-06-21
Drawn by	JM Moore	Checked by	PRM
Drawing number	HGN/RL01		
		Revision	