


① LOCATION PLAN 1250
EXISTING PLAN



② BLOCK PLAN 500
BLOCK PLAN WITH PROPOSED ADDITIONS SHOWN

- KEY:**
- OUTLINE OF DWELLING
 - OUTLINE OF RESIDENTIAL CURTILAGE
 - PROPOSAL

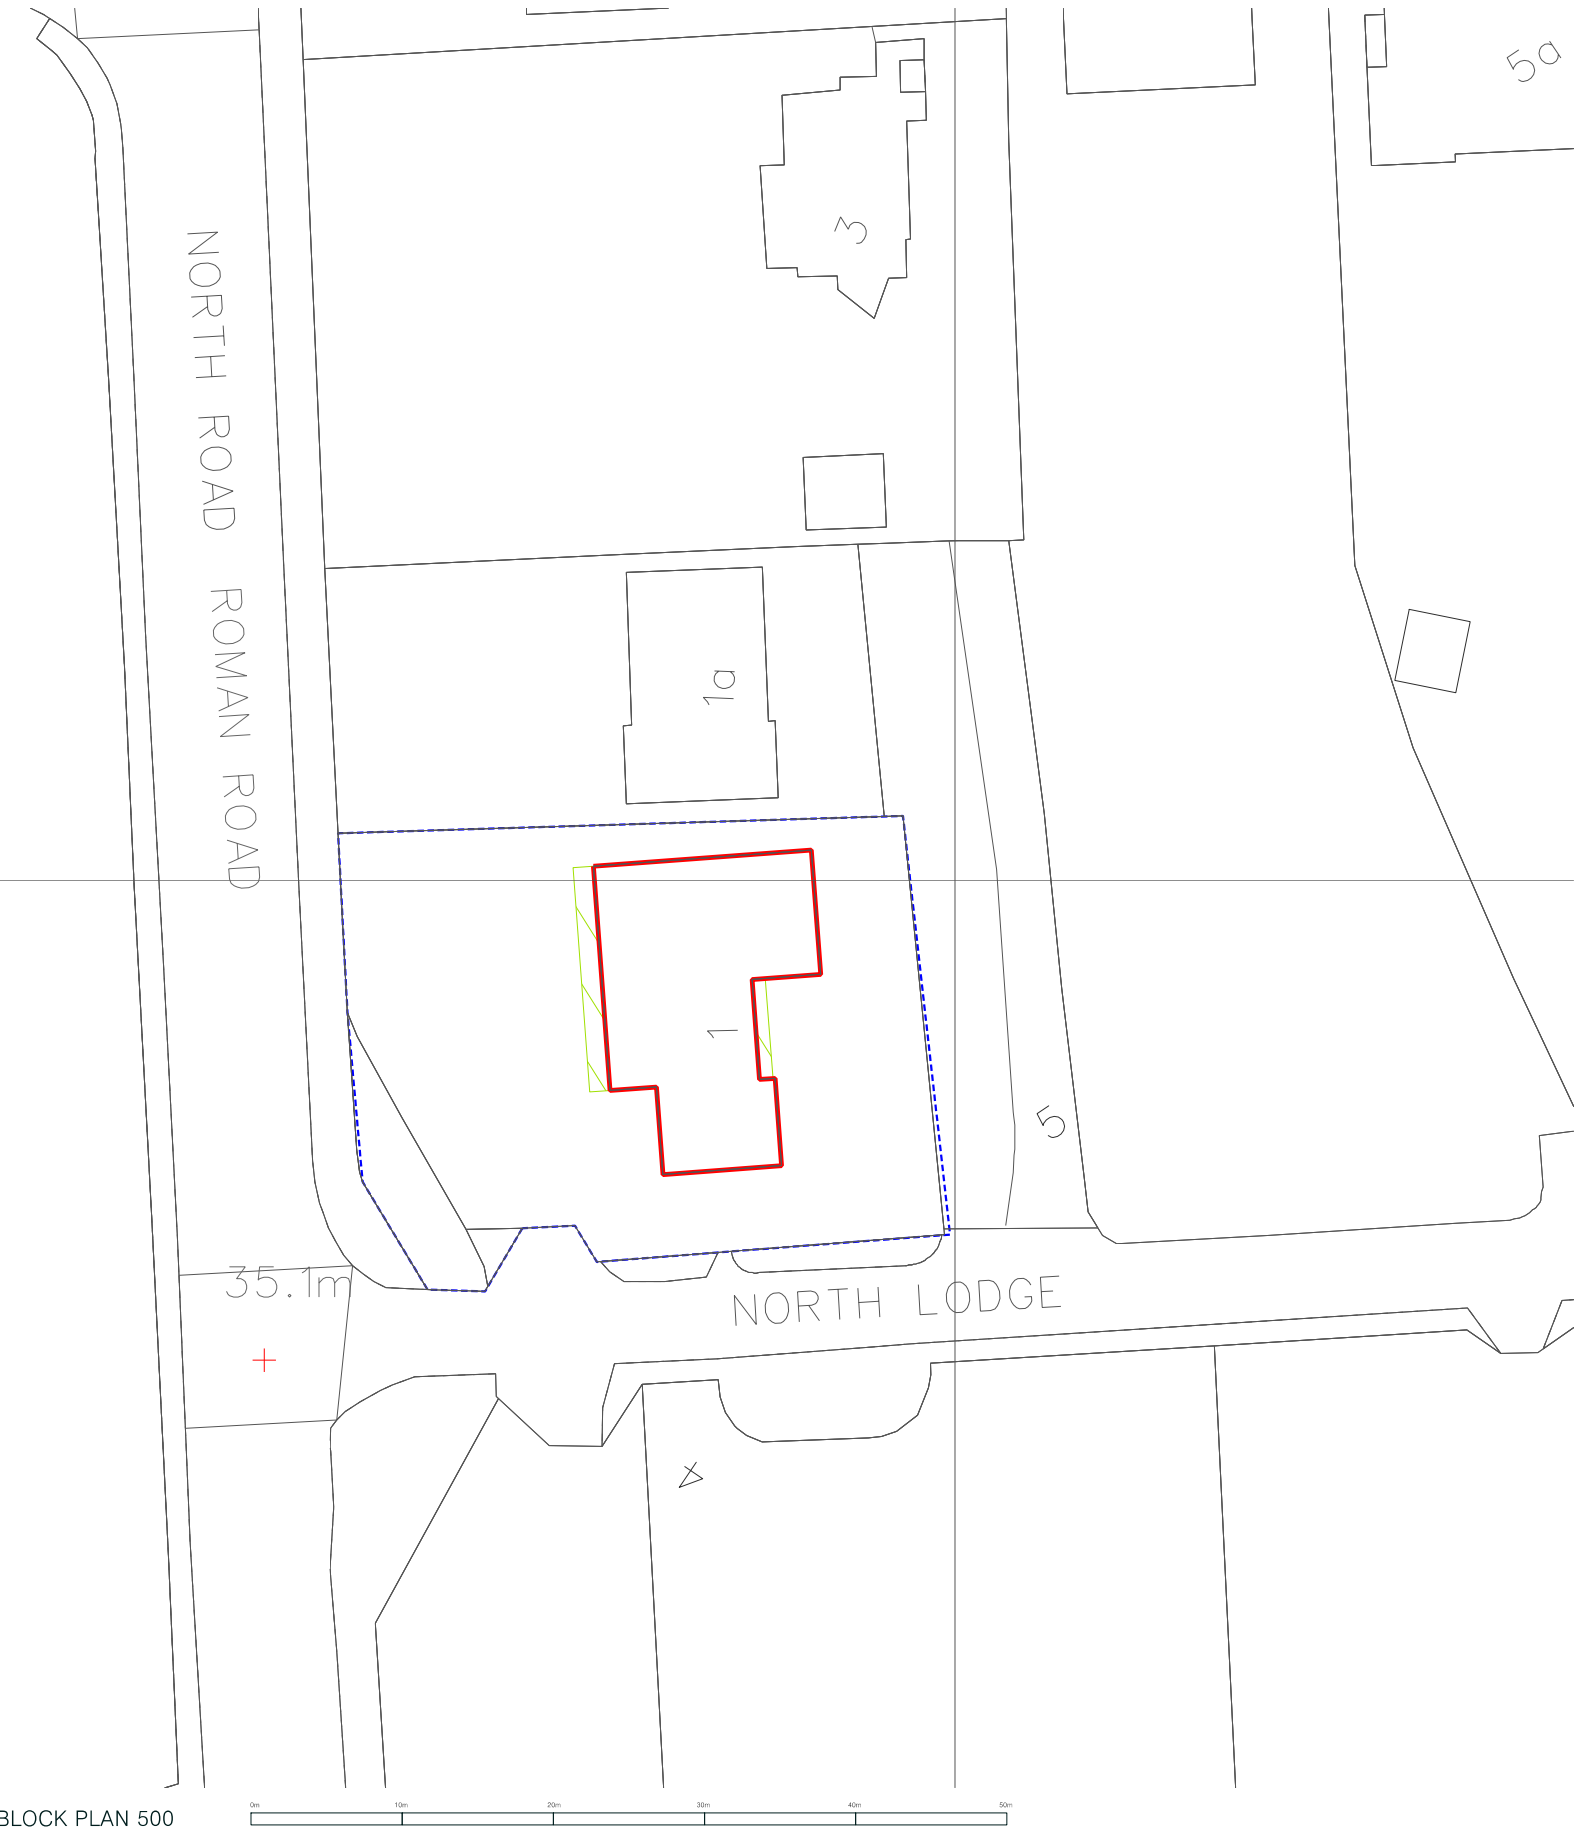

DATE	PURPOSE	REVISION	NOTES	PROJECT	DRAWING TITLE	REVISION	DATE	SCALE
26.07.21	ISSUED FOR PLANNING CONSENT	A	A. Corrections are not to exceed scale of this drawing. B. Dimensions should be given in millimeters unless otherwise stated. C. All drawings and any associated documents are the property of Draper Studio Ltd. D. Unless otherwise stated all drawings are to be in metric. E. Project of Record: 1/10/2020, 1/10/2020, 1/10/2020, 1/10/2020, 1/10/2020.	1 North Lodge	LOCATION PLAN	A	JUL 21	@ AS 1: 1250
						210201.001	P	AD AD

Draper Studio