



① EXISTING LONG SECTION A AREA TO BE DEMOLISHED HATCHED IN RED

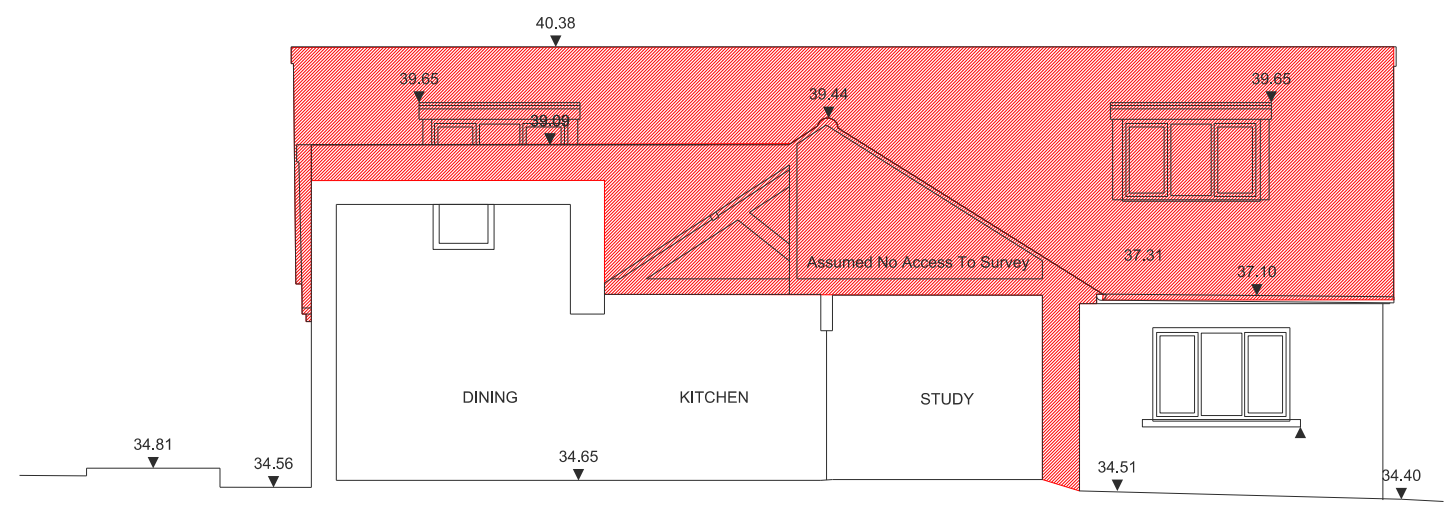

② EXISTING LONG SECTION B AREA TO BE DEMOLISHED HATCHED IN RED

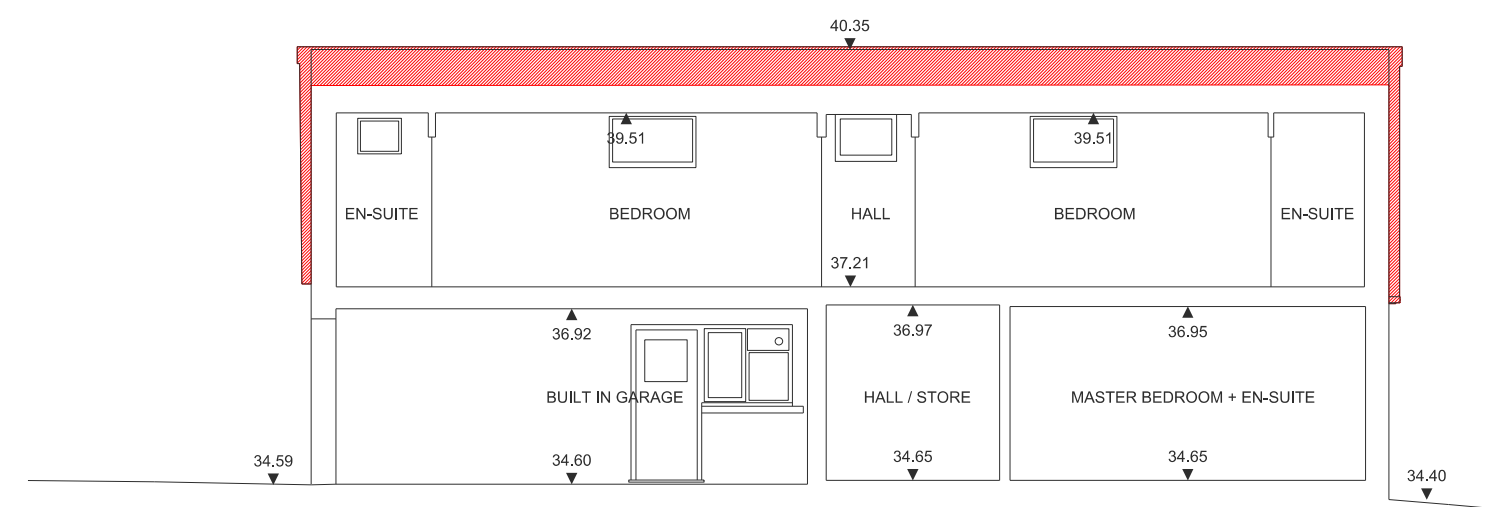

③ EXISTING LONG SECTION C AREA TO BE DEMOLISHED HATCHED IN RED