


EXISTING BLOCK PLAN.

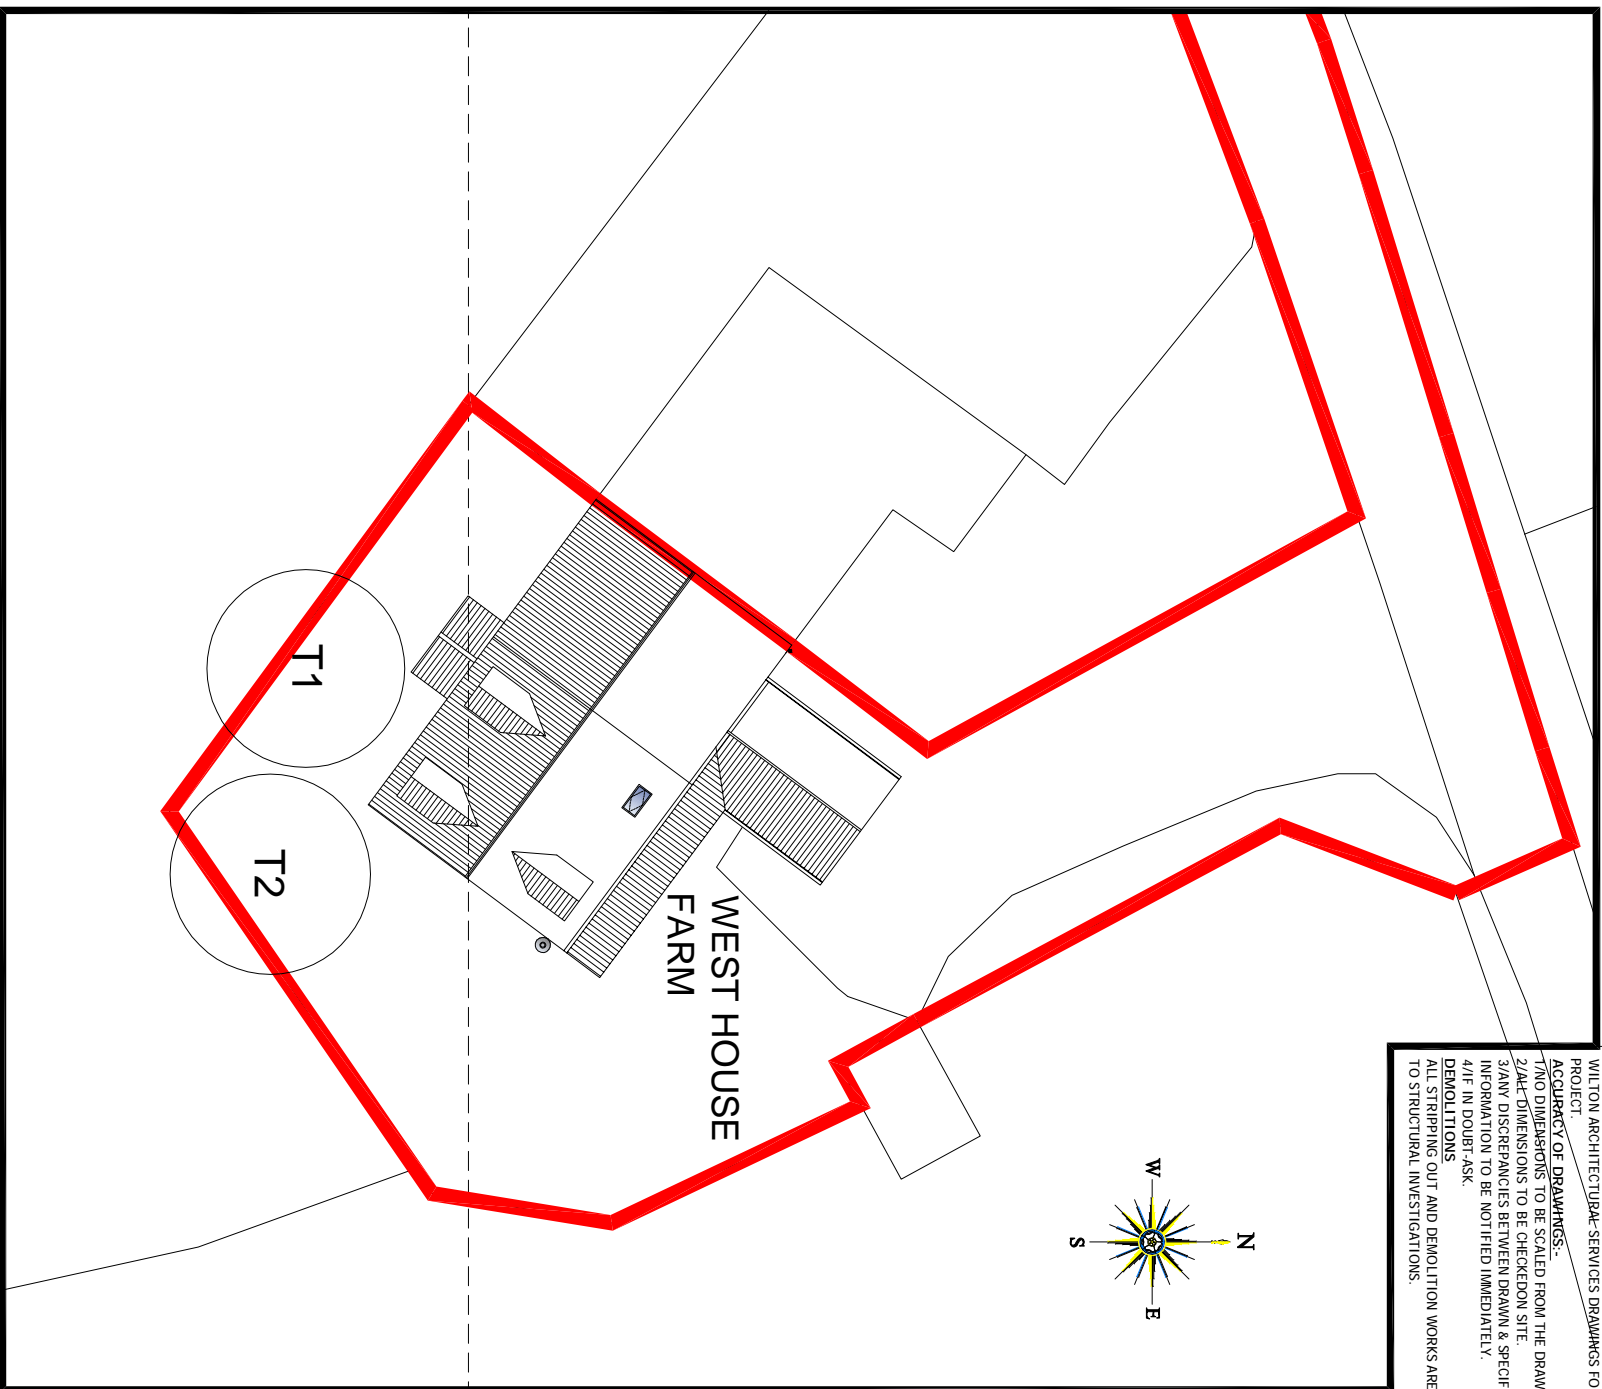

PROPOSED BLOCK PLAN.

GENERAL NOTES:-
 THIS DRAWING IS TO BE READ IN CONJUNCTION WITH ALL WILTON ARCHITECTURAL SERVICES DRAWINGS FOR THE PROJECT.
ACCURACY OF DRAWINGS:-
 1/10 DIMENSIONS TO BE SCALED FROM THE DRAWING.
 2/24" DIMENSIONS TO BE CHECKED ON SITE.
 3/ANY DISCREPANCIES BETWEEN DRAWN & SPECIFIED INFORMATION TO BE NOTIFIED IMMEDIATELY.
 4/IF IN DOUBT-ASK.
DEMOLITIONS
 ALL STRIPPING OUT AND DEMOLITION WORKS ARE SUBJECT TO STRUCTURAL INVESTIGATIONS.

DRAWN	MCK	JOB NO.	56/2021	DRAWING NO.	56/2021/04	REV.		PROJECT	PROPOSED ALTERATIONS TO WESTHOUSE FARM GARMONDSWAY BISHOP MIDDLEHAM, DURHAM DL17 9DY For Mr. & Mrs. P. MORGAN
DATE	28/04/2021	SCALE	1:500 @ A1	DRAWING STATUS	PLANNING APPLICATION.	DRAWING TITLE			
				EXISTING & PROPOSED BLOCK PLANS.					

REVISION	DATE	SPECIFICATION

WILTON ARCHITECTURAL SERVICES LIMITED

Email: mickkent1@hotmail.co.uk MOB: 01823290923