

MapServe

NZ3432
532936

434156

434200

434300

434400



434500

434600

434700

434800

GENERAL NOTES:-
THIS DRAWING IS TO BE READ IN CONJUNCTION WITH ALL WILTON ARCHITECTURAL SERVICES DRAWINGS FOR THE PROJECT.
1/ ALL DIMENSIONS TO BE SCALED FROM THE DRAWING.
2/ ALL DIMENSIONS TO BE CHECKED ON SITE.
3/ ANY DISCREPANCIES BETWEEN DRAWN & SPECIFIED ARE TO BE NOTIFIED IMMEDIATELY.
4/ IF IN DOUBT - ASK.
DEMOLITIONS
ALL STRIPPING OUT AND DEMOLITION WORKS ARE SUBJECT TO STRUCTURAL INVESTIGATIONS.

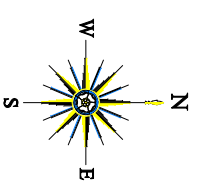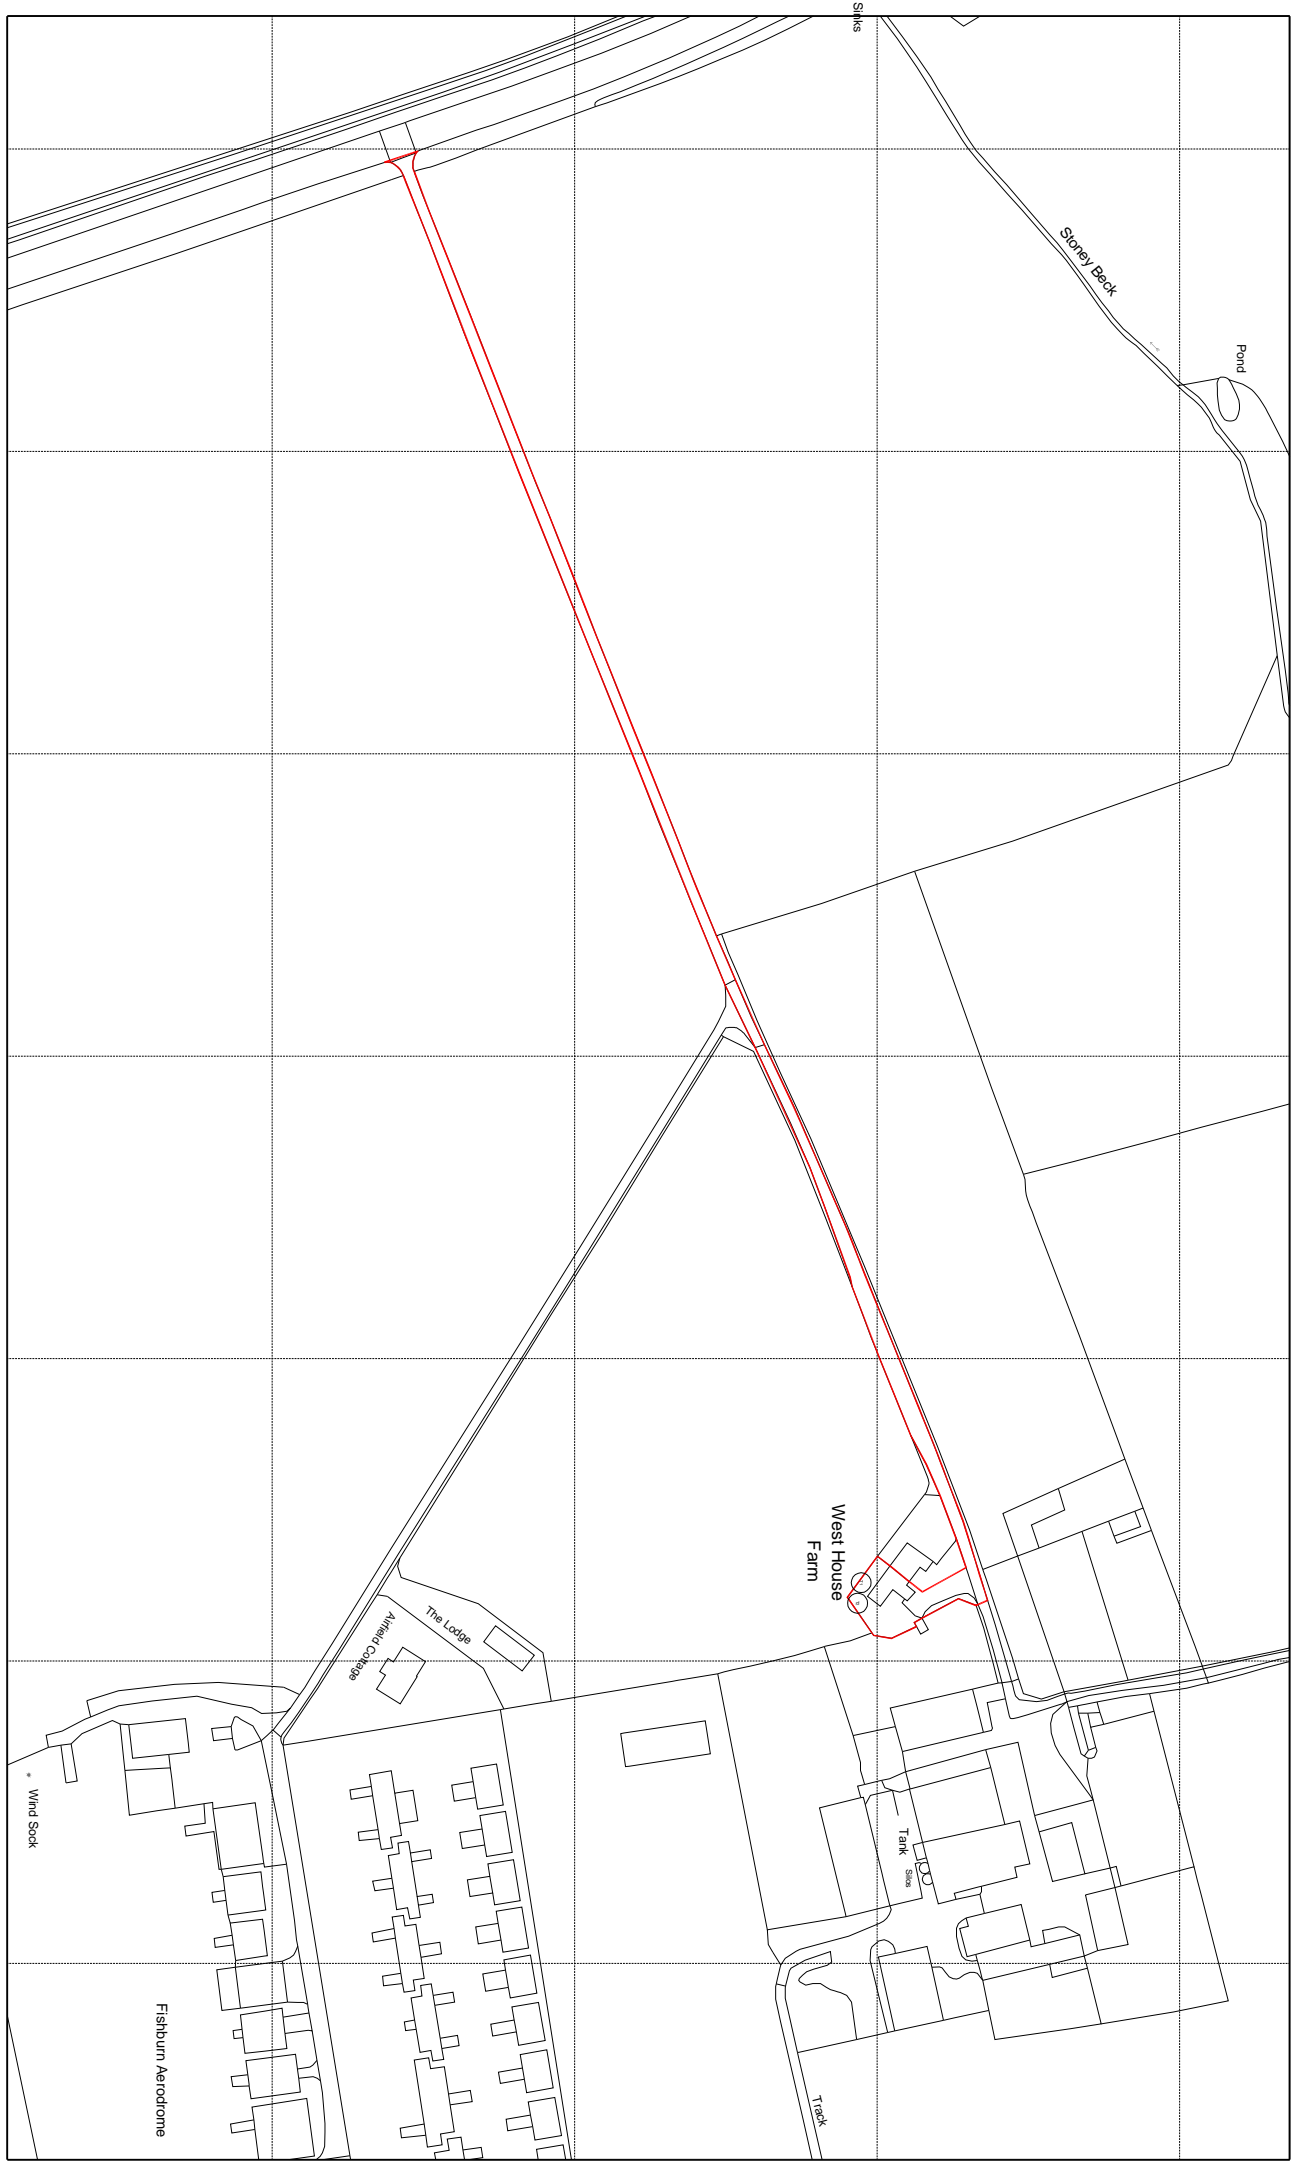

532512
NZ3432

434156

434200

434300

434400

434500

434600

434700

434800

532600

434200

434300

434400

434500

434600

434700

434800

434865

532700

434200

434300

434400

434500

434600

434700

434800

532700

532800

434200

434300

434400

434500

434600

434700

434800

532800

532900

434200

434300

434400

434500

434600

434700

434800

532900

532936

434200

434300

434400

434500

434600

434700

434800

532936

434156

434200

434300

434400

434500

434600

434700

434800

434865

0

100

200

metres

N

© Crown copyright 2021 Ordnance Survey 100053143

DRAWN	MCK	JOB NO.	56/2021	DRAWING NO.	56/2021/03	REV.		PROJECT	PROPOSED ALTERATIONS TO WESTHOUSE FARM GARMONDSWAY BISHOP MIDDLEHAM, DURHAM DL17 9DY For Mr. & Mrs. P. MORGAN
DATE	28/04/2021	SCALE	1:2500 @ A1	DRAWING STATUS	PLANNING APPLICATION.	DRAWING TITLE			
EXISTING & PROPOSED BLOCK PLANS.									

REVISION	DATE	SPECIFICATION

WILTON ARCHITECTURAL SERVICES LIMITED
Email: tricketkent1@hotmail.co.uk
MOB: 01823290923