


Section AA

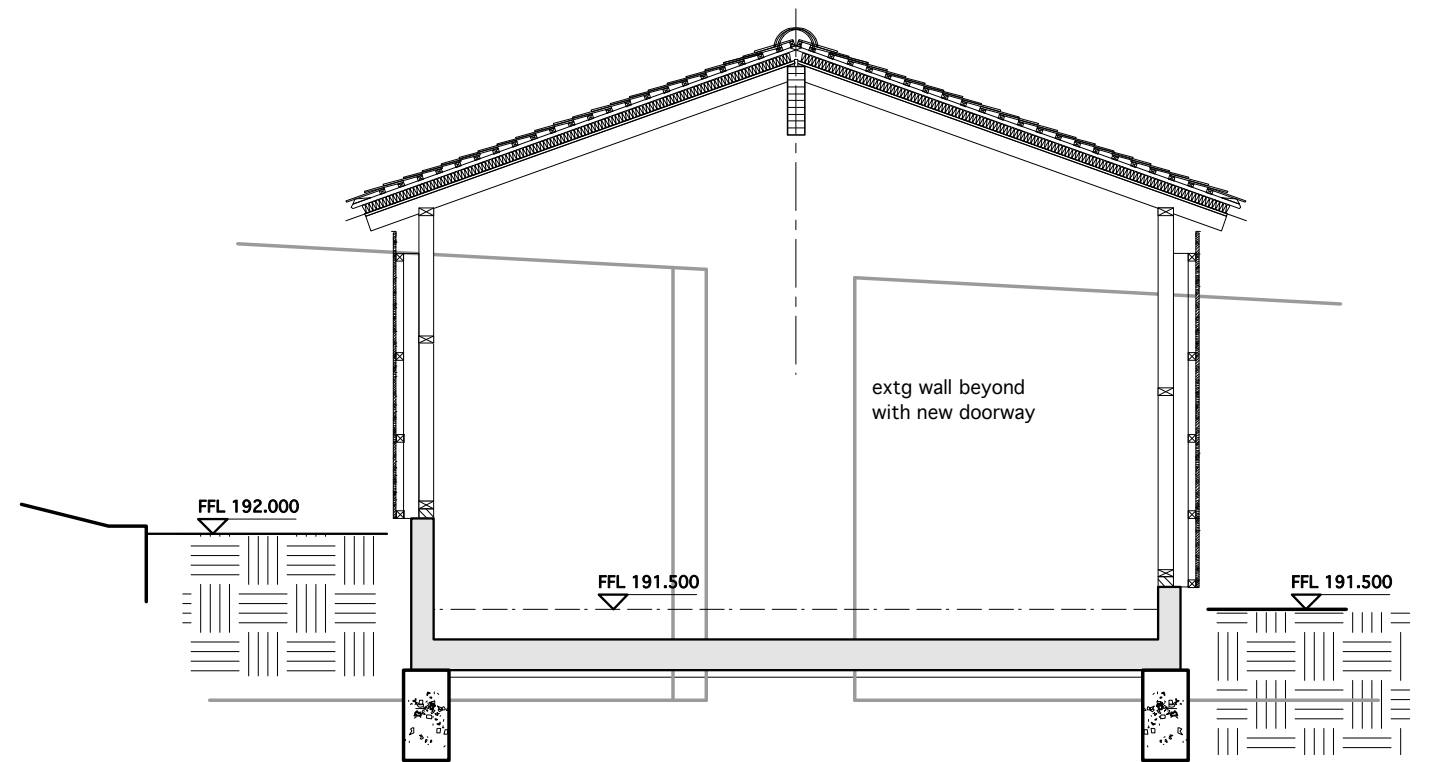

Section BB


This drawing is to be read together with all other relevant Architects and Engineers drawings and specification.

© Ling Engineering Limited - All rights described in Chapter IV of the Copyright, Designs and Patents Act 1988 have been asserted. This drawing is to be read in conjunction with the specification and all relevant drawings. Contractor to check all dimensions on site. Do not scale from this drawing. Ling Engineering Limited to be advised of any variation between the drawings and site conditions.

Client
Frank Macdermott & Martha Holmes

Project
Aylesmore Court, Gloucs.

Location

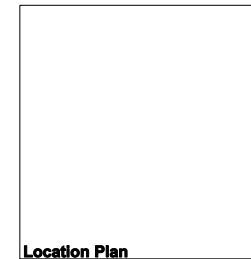

Drawing Title
Pool House Sections

Project Number
1021

Date
04.08.21

Drawn
GL

Drawing Number
20

Scale
1:50 (A3)

Checked
-

Revision
-

Status
Planning

Approved
-

Rev	Date	Description

