


attic floor as proposed

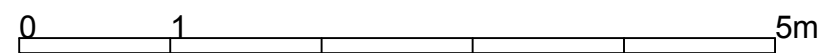

Proposals at
11A Winton Drive
Glasgow
G12 0PZ

scale 1:50
dwg no. 29041/2