


attic floor as existing

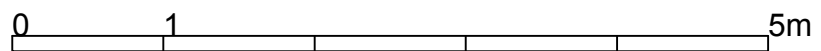

Proposals at  
11A Winton Drive  
Glasgow  
G12 0PZ

scale 1:50  
dwg no. 29041/1