


PROPOSED (SOUTH) ELEVATION



PROPOSED (WEST) ELEVATION

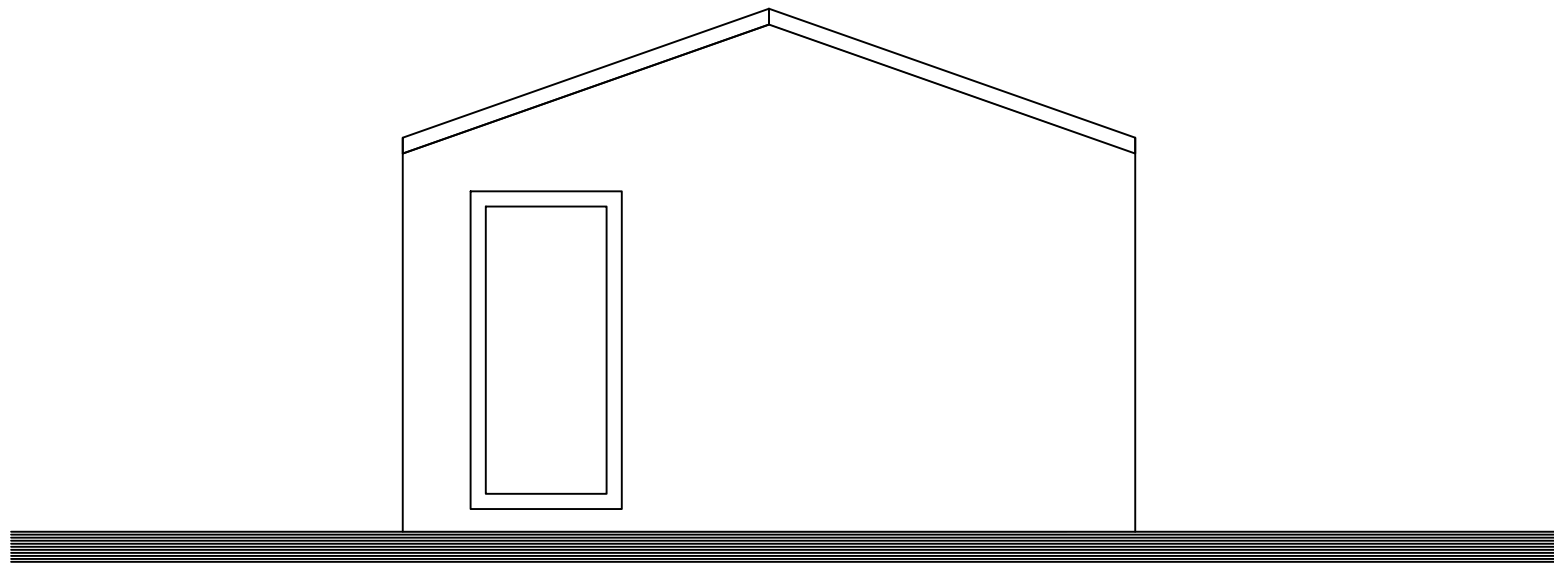

**DRAYCOTT**

CHARTERED SURVEYORS

82 High Street  
Lymington  
Hampshire  
SO41 9AN

Tel: 01590 673282  
Email: surveyors@draycotts.co.uk

Project: **Solent Cottage**  
**Inchmery Lane**  
**Exbury**  
**SOUTHAMPTON**  
**SO45 1AE**

Client: **Mr & Mrs Scrimgeour**

Scale: **1:50**

Date: **20/09/21**

Paper Size: **A3**

Drawn By: **SH**

Drawing Status: **Design Drawings**

Drawing Detail: **Proposed Elevations**

Drawing No: **105**

Revision: