


PROPOSED (NORTH) ELEVATION

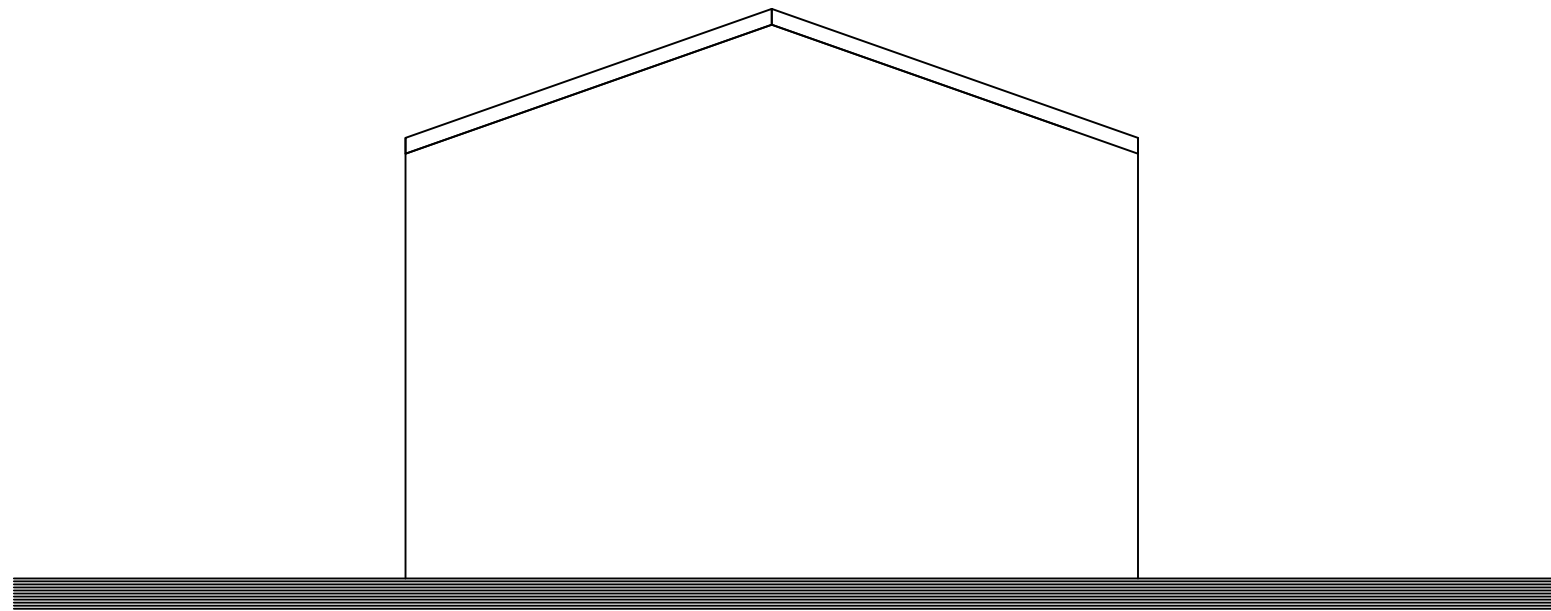

PROPOSED (EAST) ELEVATION



DRAYCOTT	
CHARTERED SURVEYORS	
82 High Street Lymington Hampshire SO41 9AN Tel: 01590 673282 Email: surveyors@draycotts.co.uk	
Project: Solent Cottage Inchmery Lane Exbury SOUTHAMPTON SO45 1AE	
Client: Mr & Mrs Scrimgeour	
Scale: 1:50	Date: 20/09/21
Paper Size: A3	Drawn By: SH
Drawing Status:	Design Drawings
Drawing Detail:	Proposed Elevations
Drawing No:	106
Revision:	