
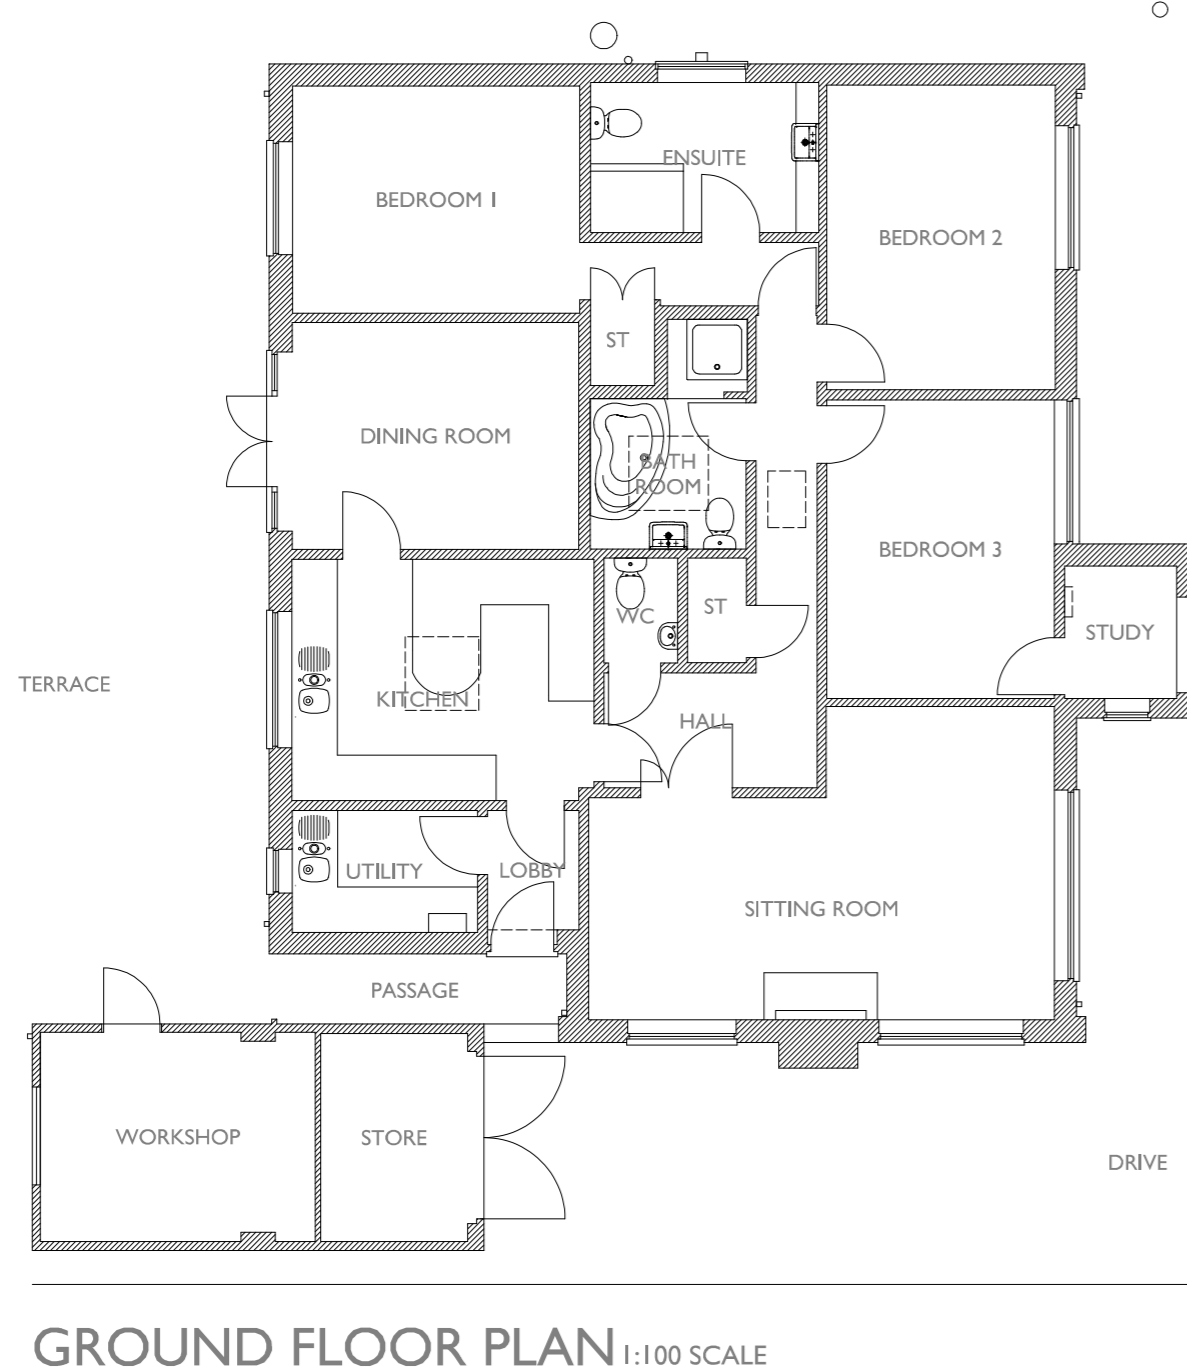


RIDGEWAY - GODSHILL

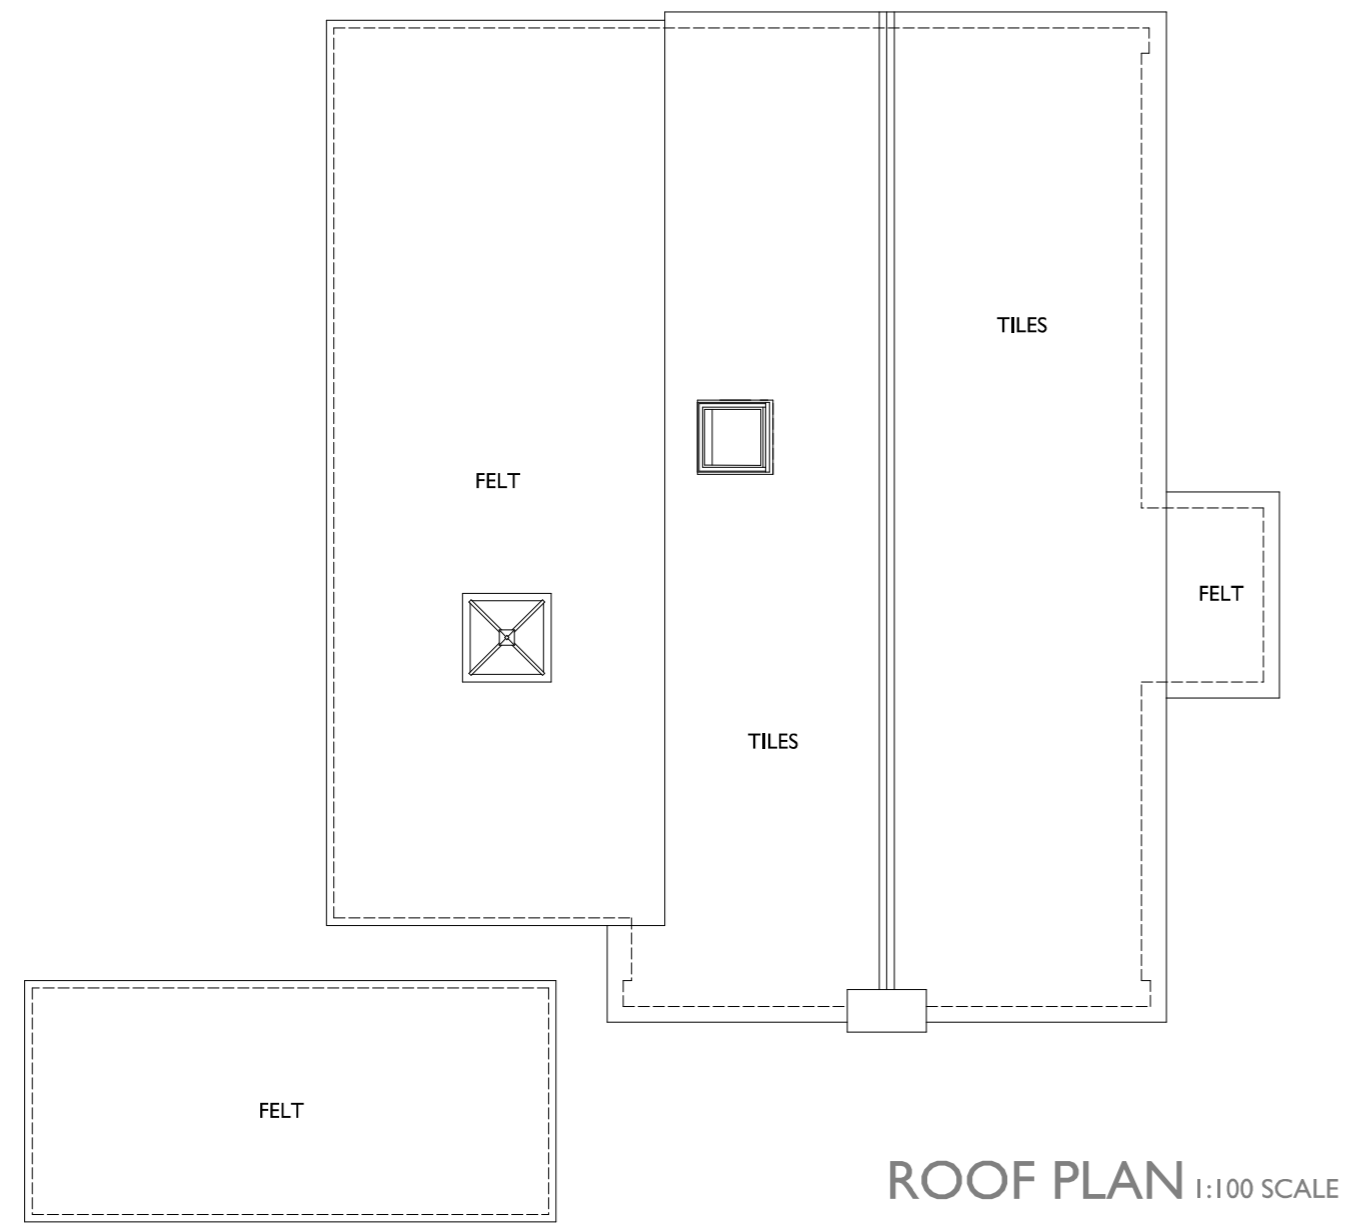

Notes:

A2

0 1 2 3 4 5

METRES AT 1:100 SCALE

THIS DRAWING IS THE COPYRIGHT OF FAVONIUS ARCHITECTS. IT MAY NOT BE COPIED, ALTERED OR REPRODUCED IN ANY WAY WITHOUT THEIR WRITTEN AUTHORITY. DIMENSIONS MUST BE CHECKED ON SITE AND NOT SCALED FROM THE DRAWING. OTHER THAN FOR PLANNING PURPOSES.

**RIDGEWAY
GODSHILL
ALTERATIONS & EXTENSION**

**PLANS AND ELEVATIONS
AS EXISTING**

DWG No: 1093-20-02

DATE: SEPT 2021 SCALE: 1:100

FAVONIUS
ARCHITECTS

Tel: 01722 412 391 www.favonius.co.uk
Wyndham House, 65 The Close, Salisbury, Wiltshire SP1 2EN

PLANNING APPLICATION