
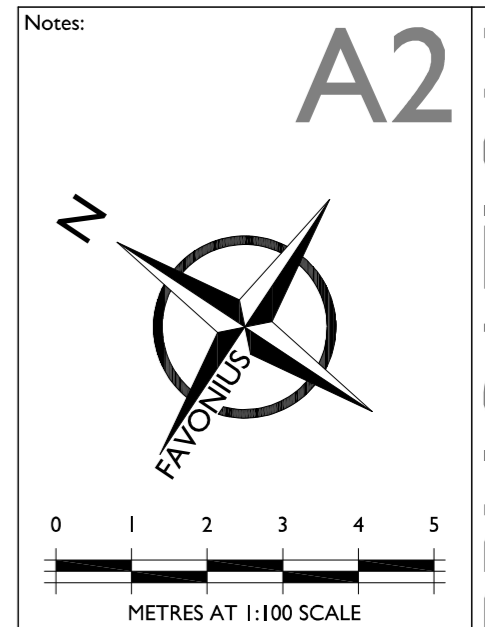
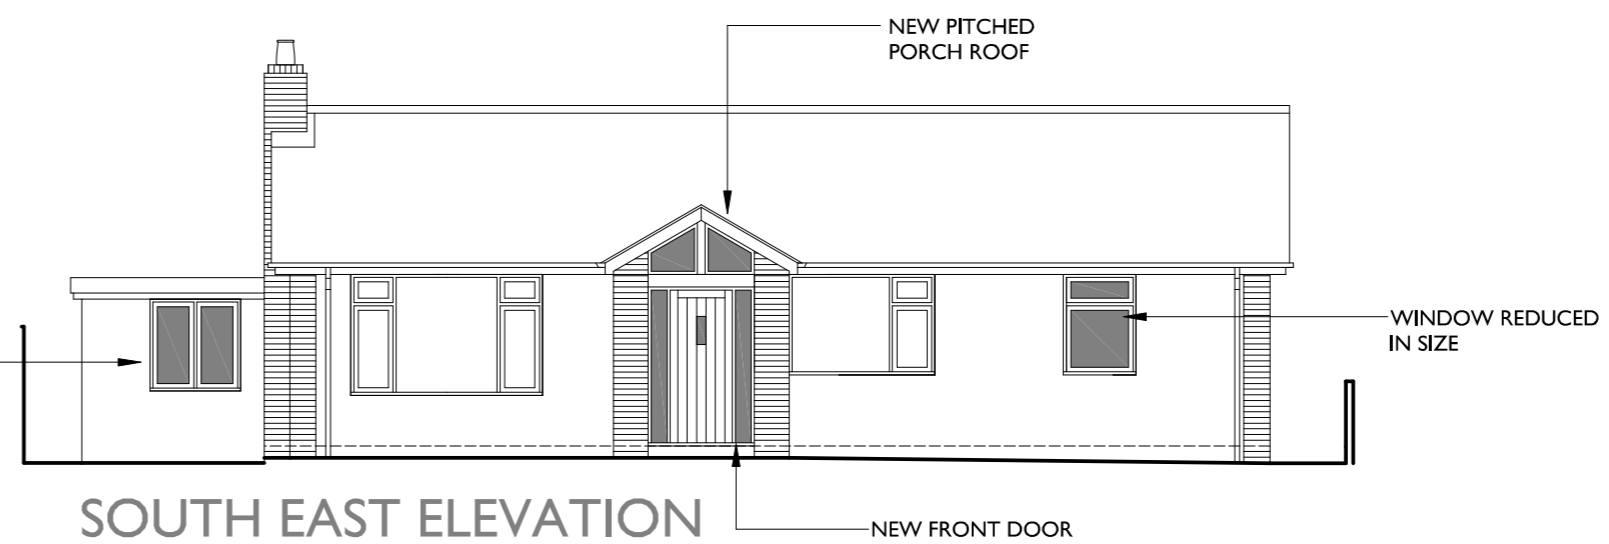
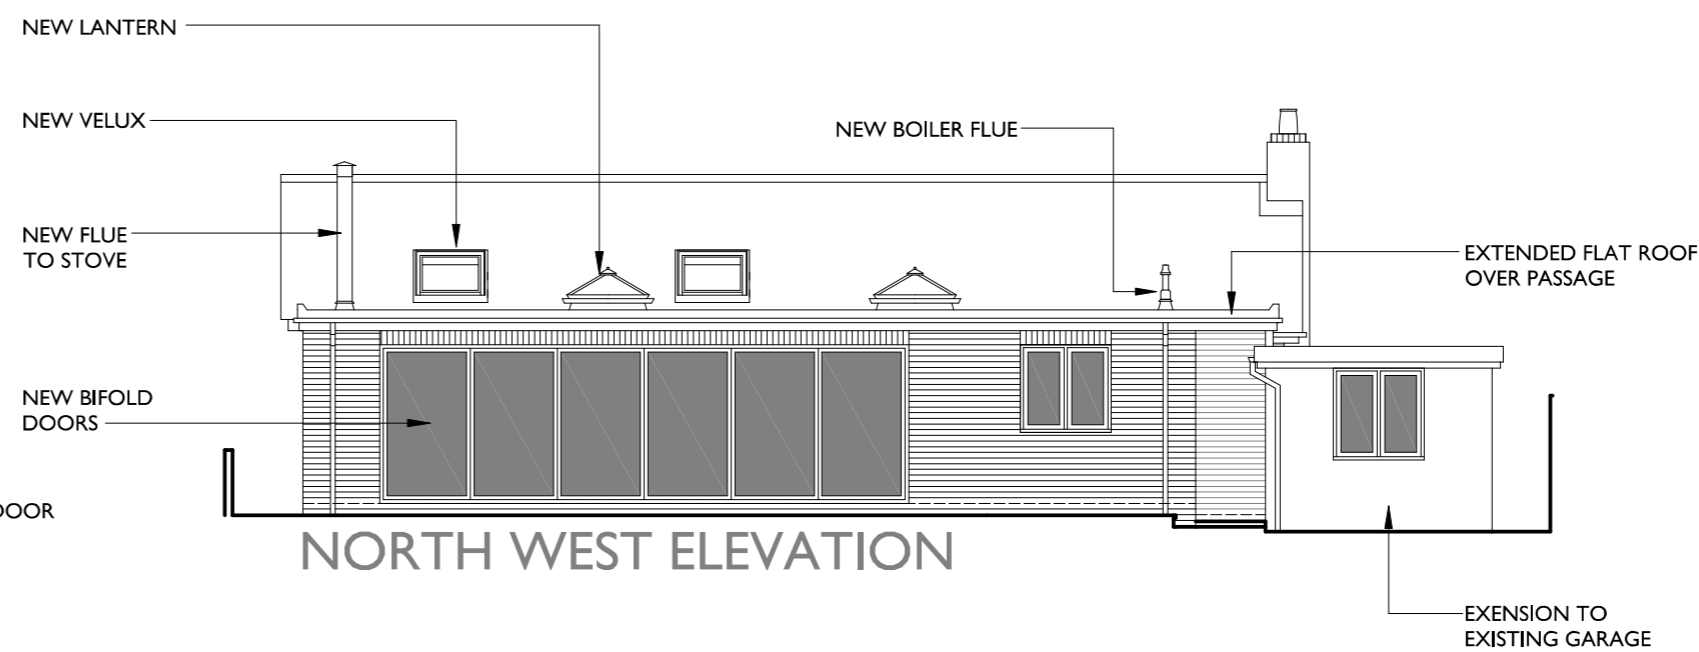
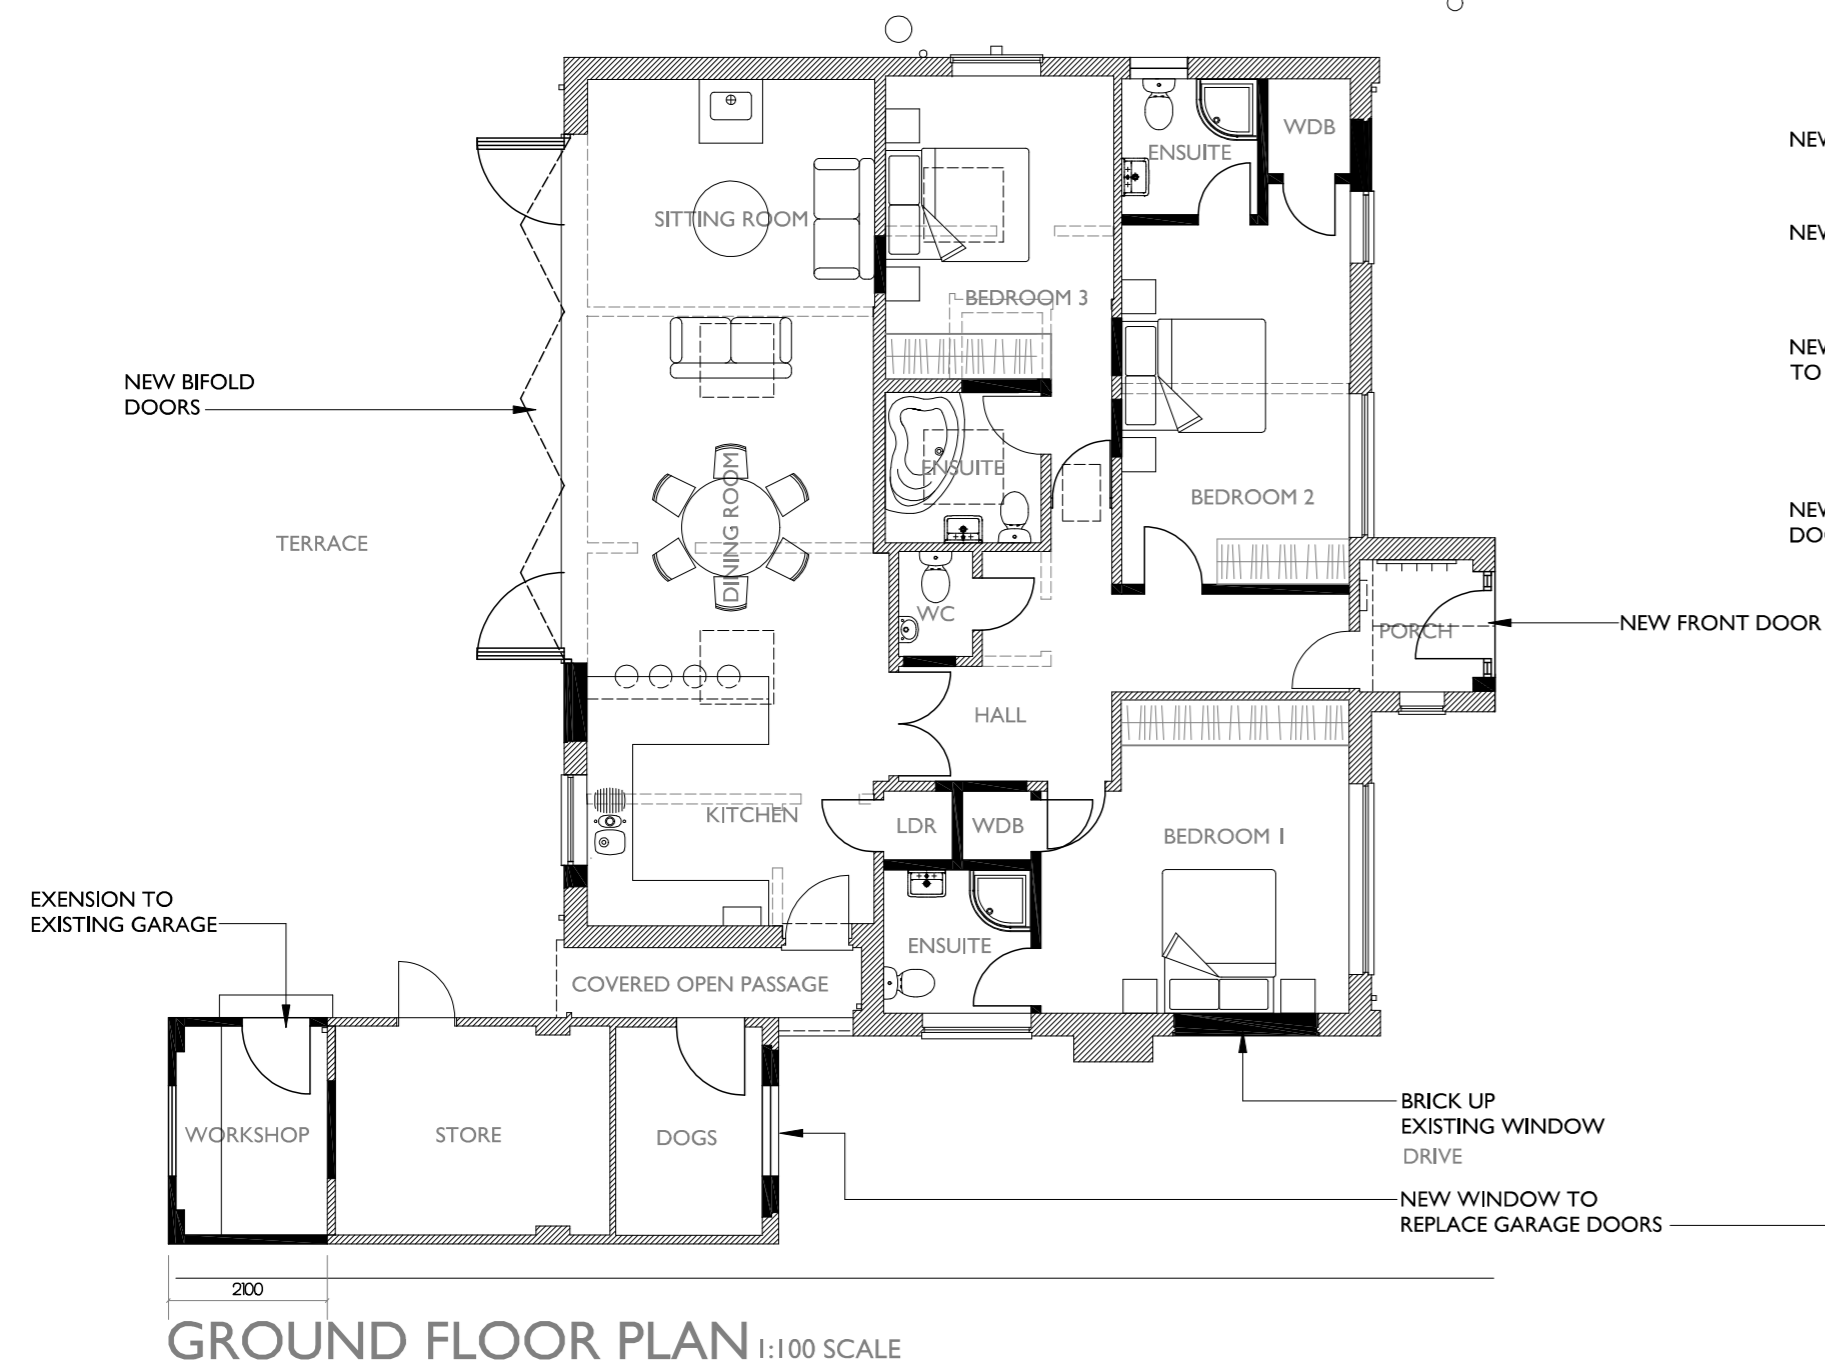
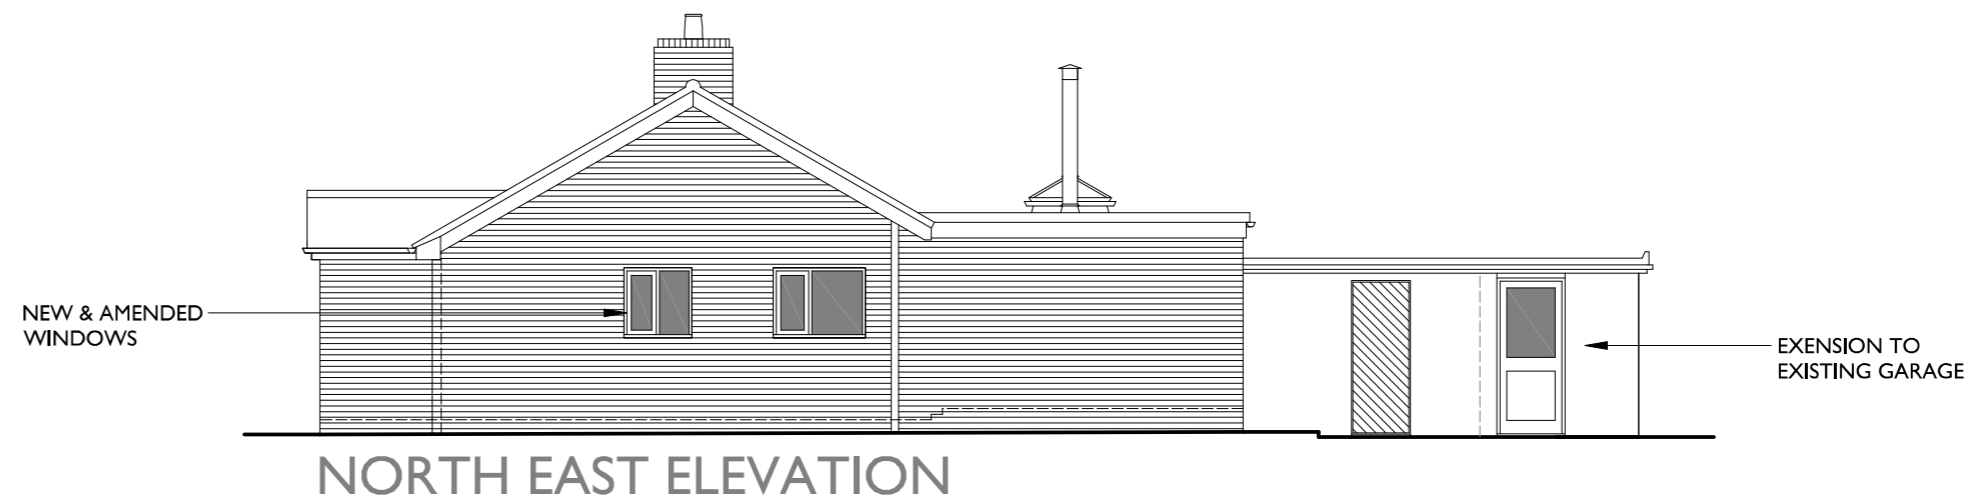
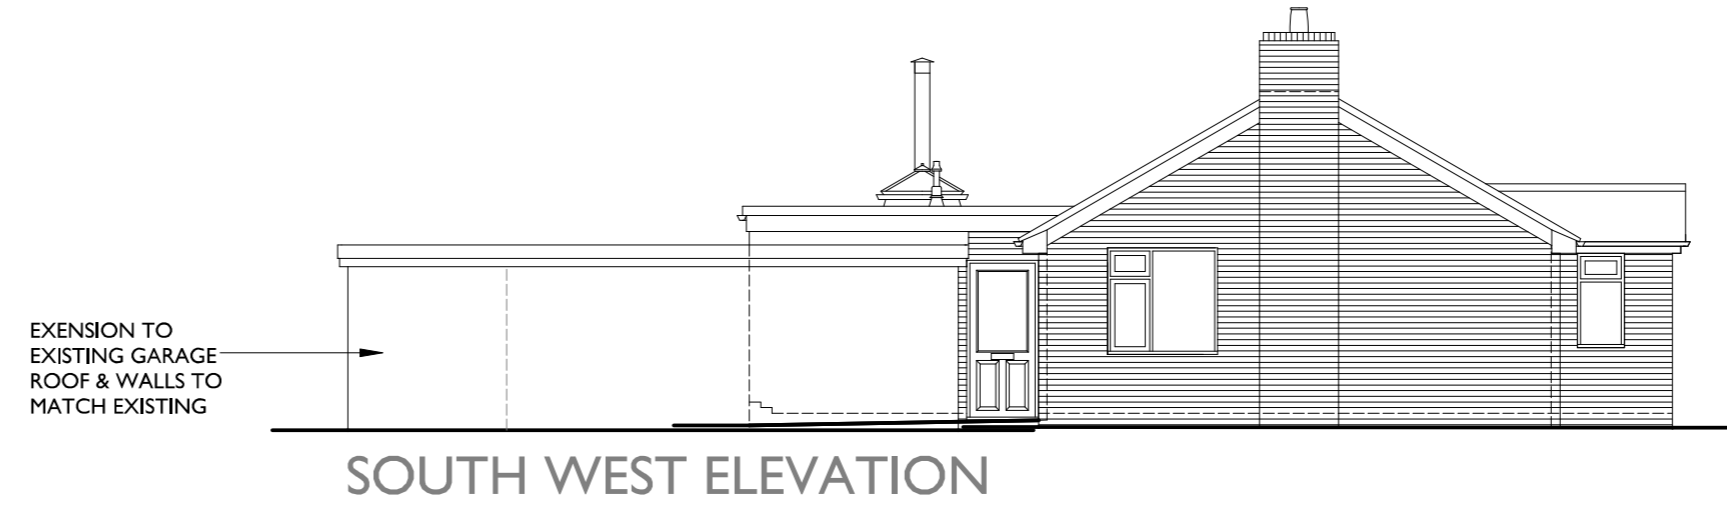


RIDGEWAY - GODSHILL

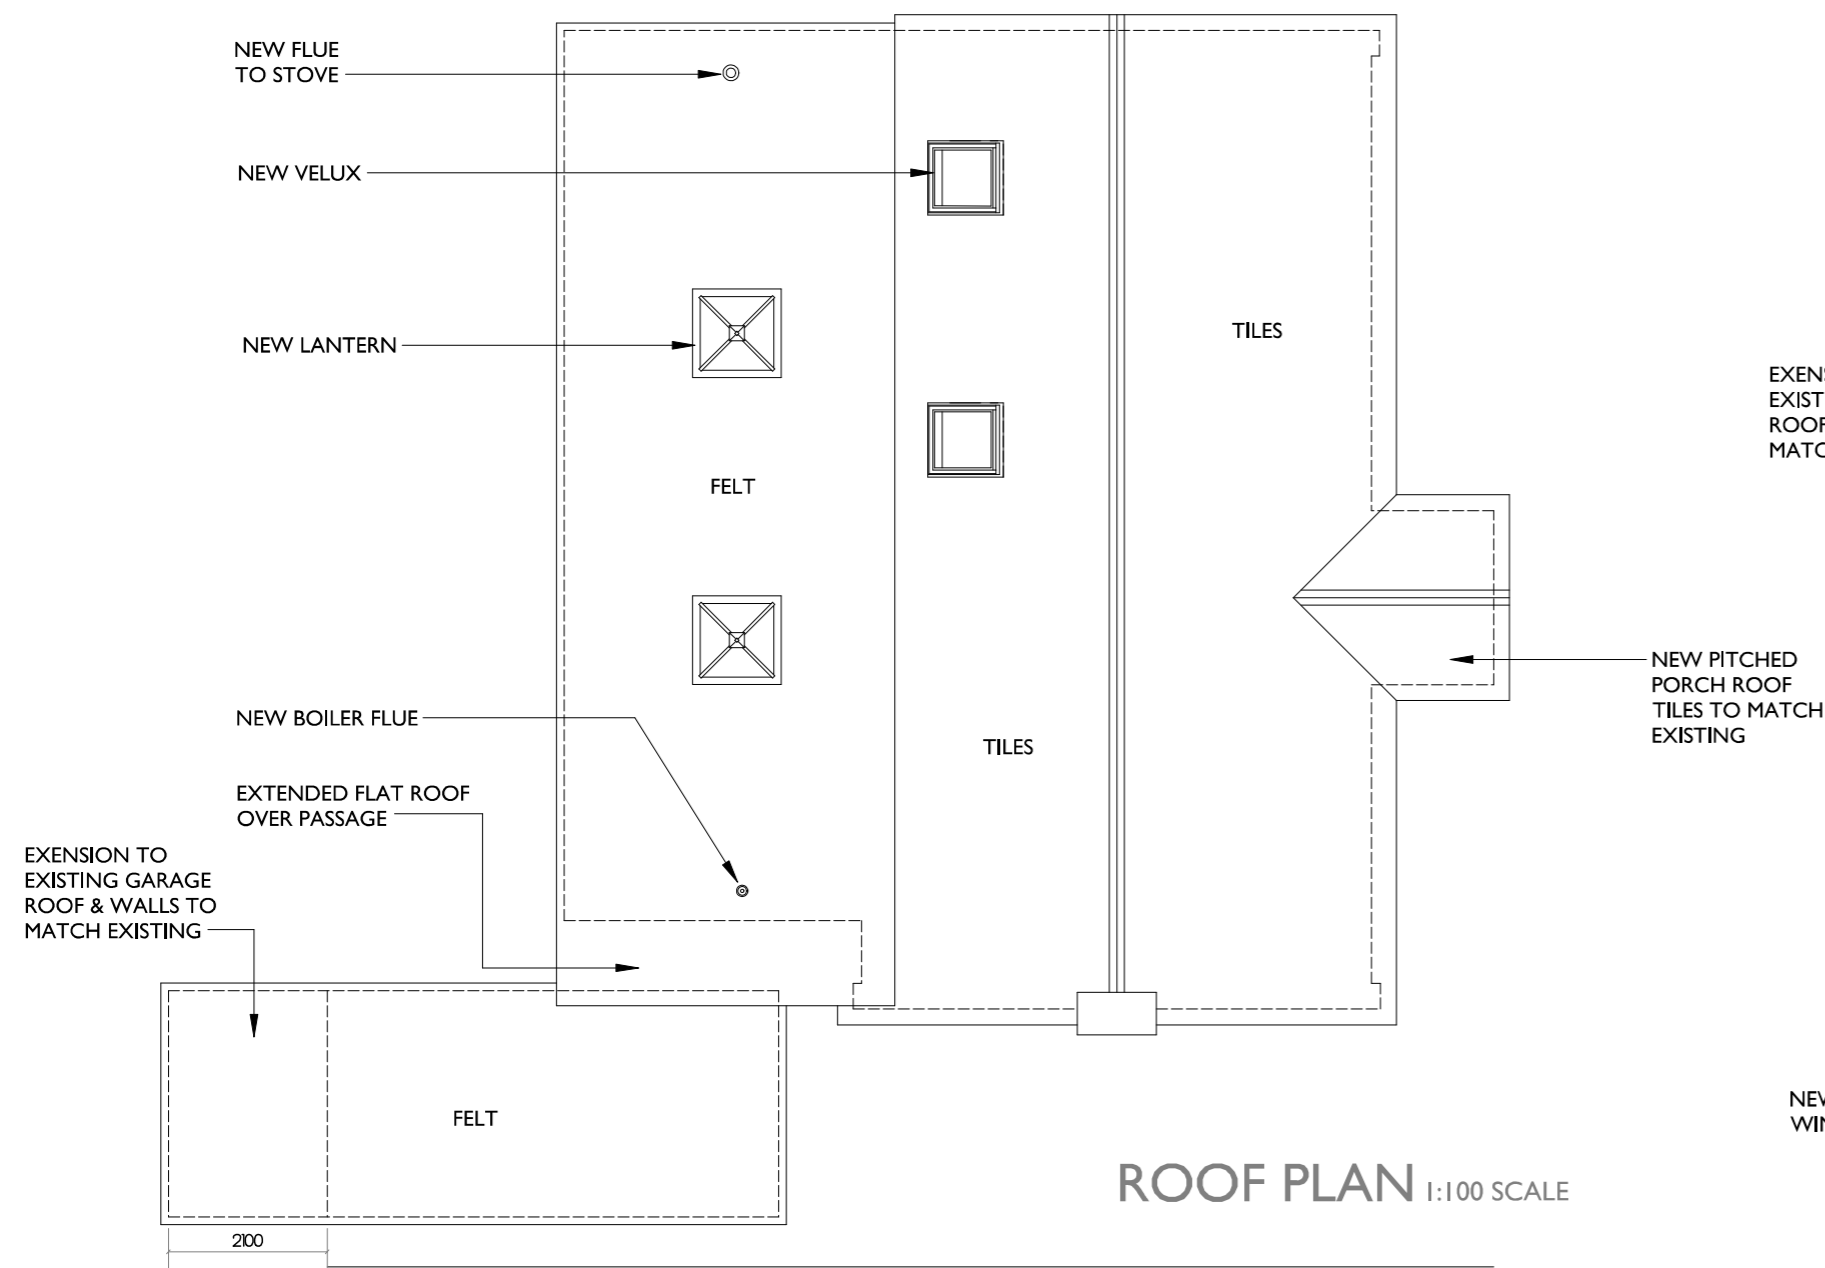

RIDGEWAY
GODSHILL
ALTERATIONS & EXTENSION

PLANS AND ELEVATIONS
AS PROPOSED

DWG No: 1093-20-01
DATE: SEPT 2021 SCALE: 1:100

FAVONIUS
ARCHITECTS

Tel: 01722 412 391 www.favonius.co.uk
Wyndham House, 65 The Close, Salisbury, Wiltshire SP1 2EN

PLANNING APPLICATION