



**EXISTING SECTION C:C**  
 1:100 @ A1

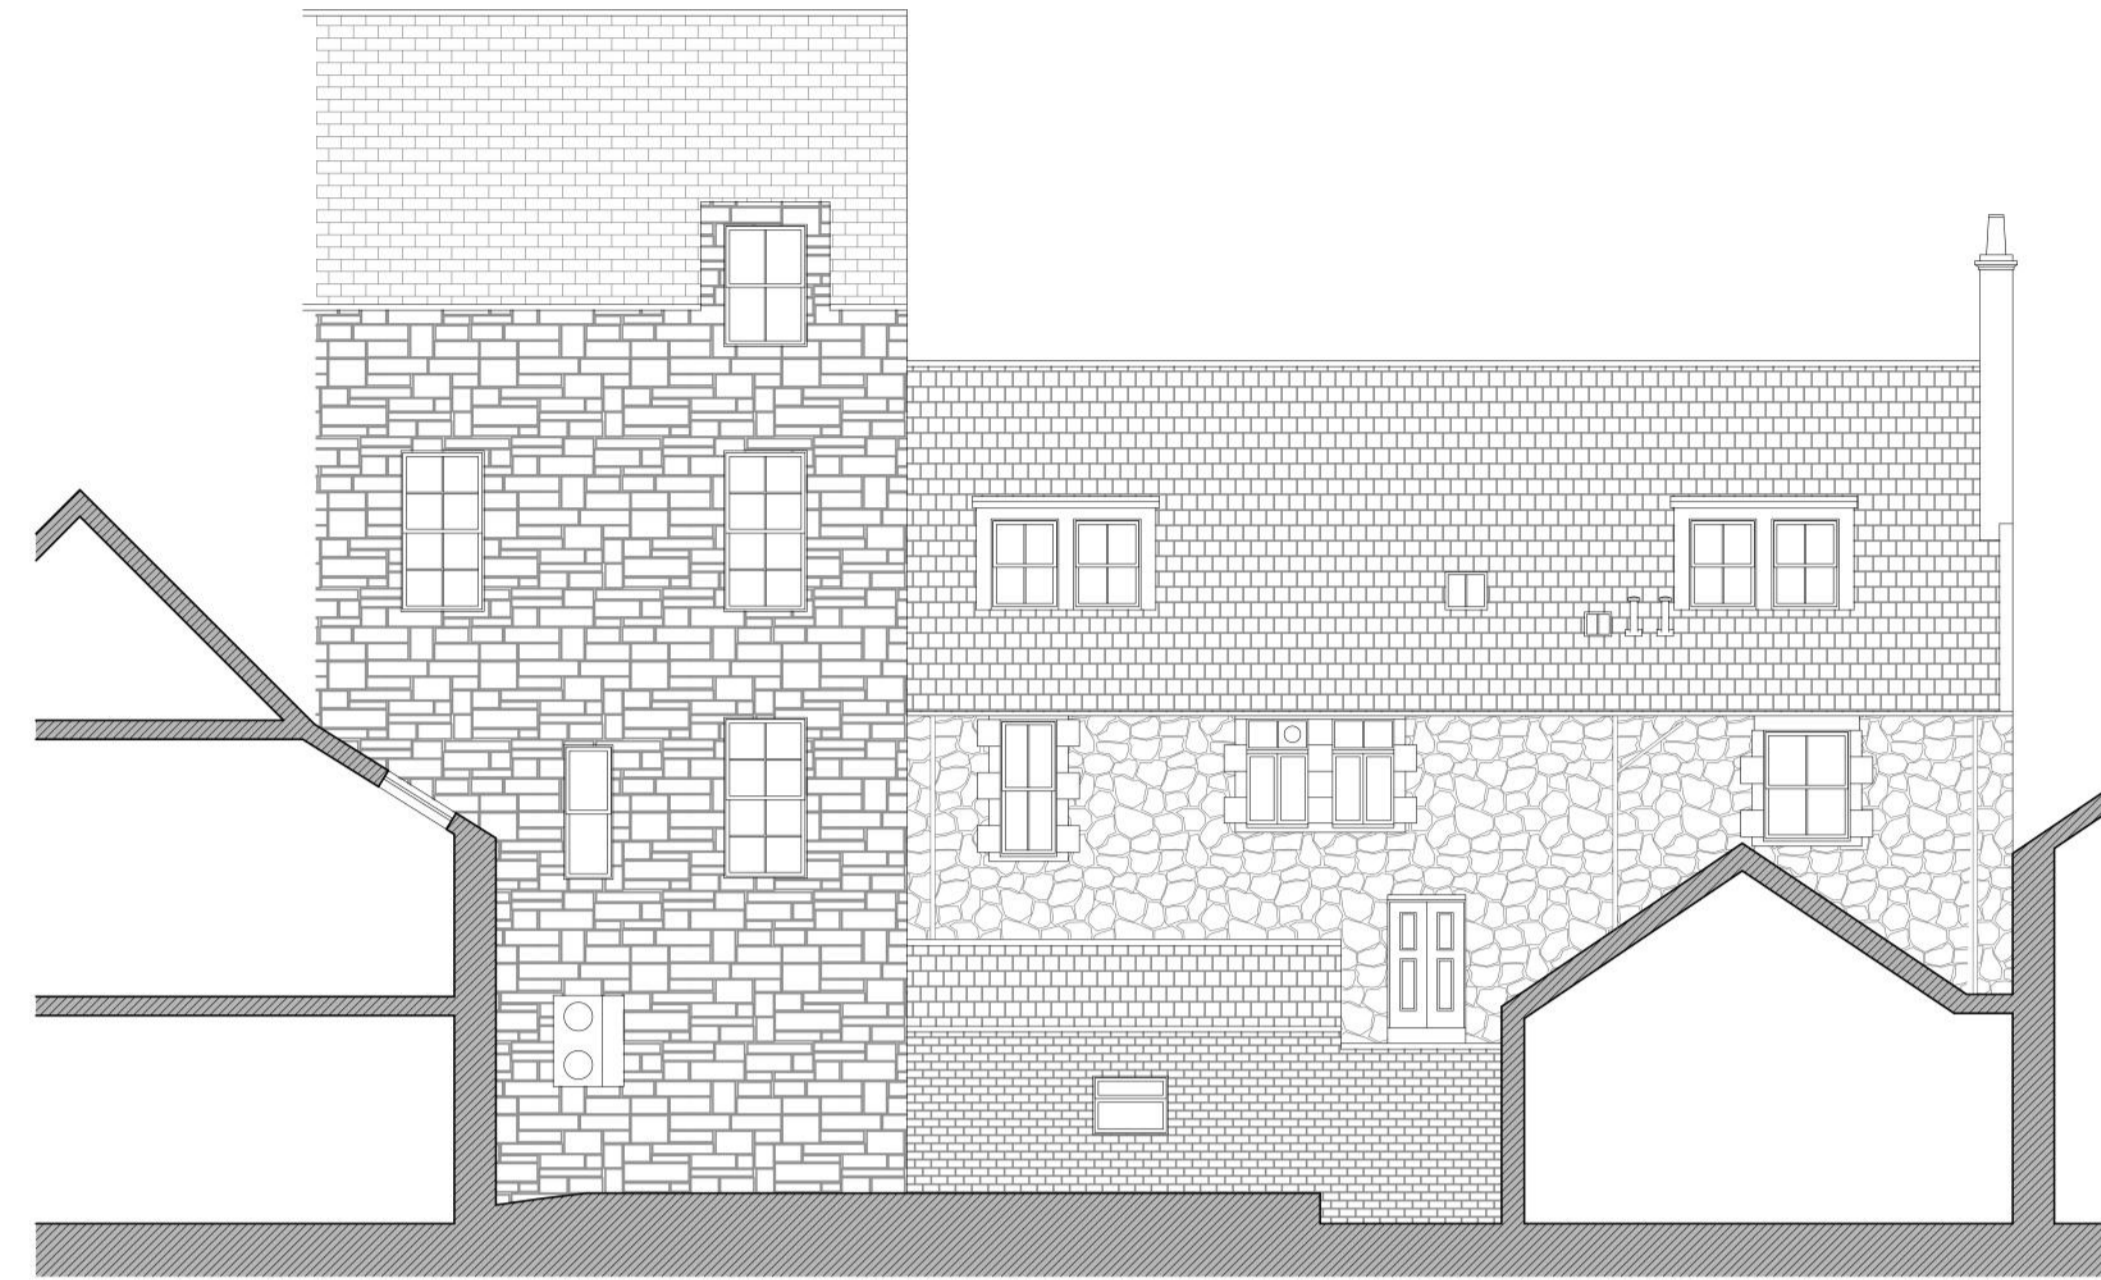

**EXISTING SECTION D:D**  
 1:100 @ A1



**PROPOSED SECTION C:C**  
 SOUTH ELEVATION  
 1:100 @ A1

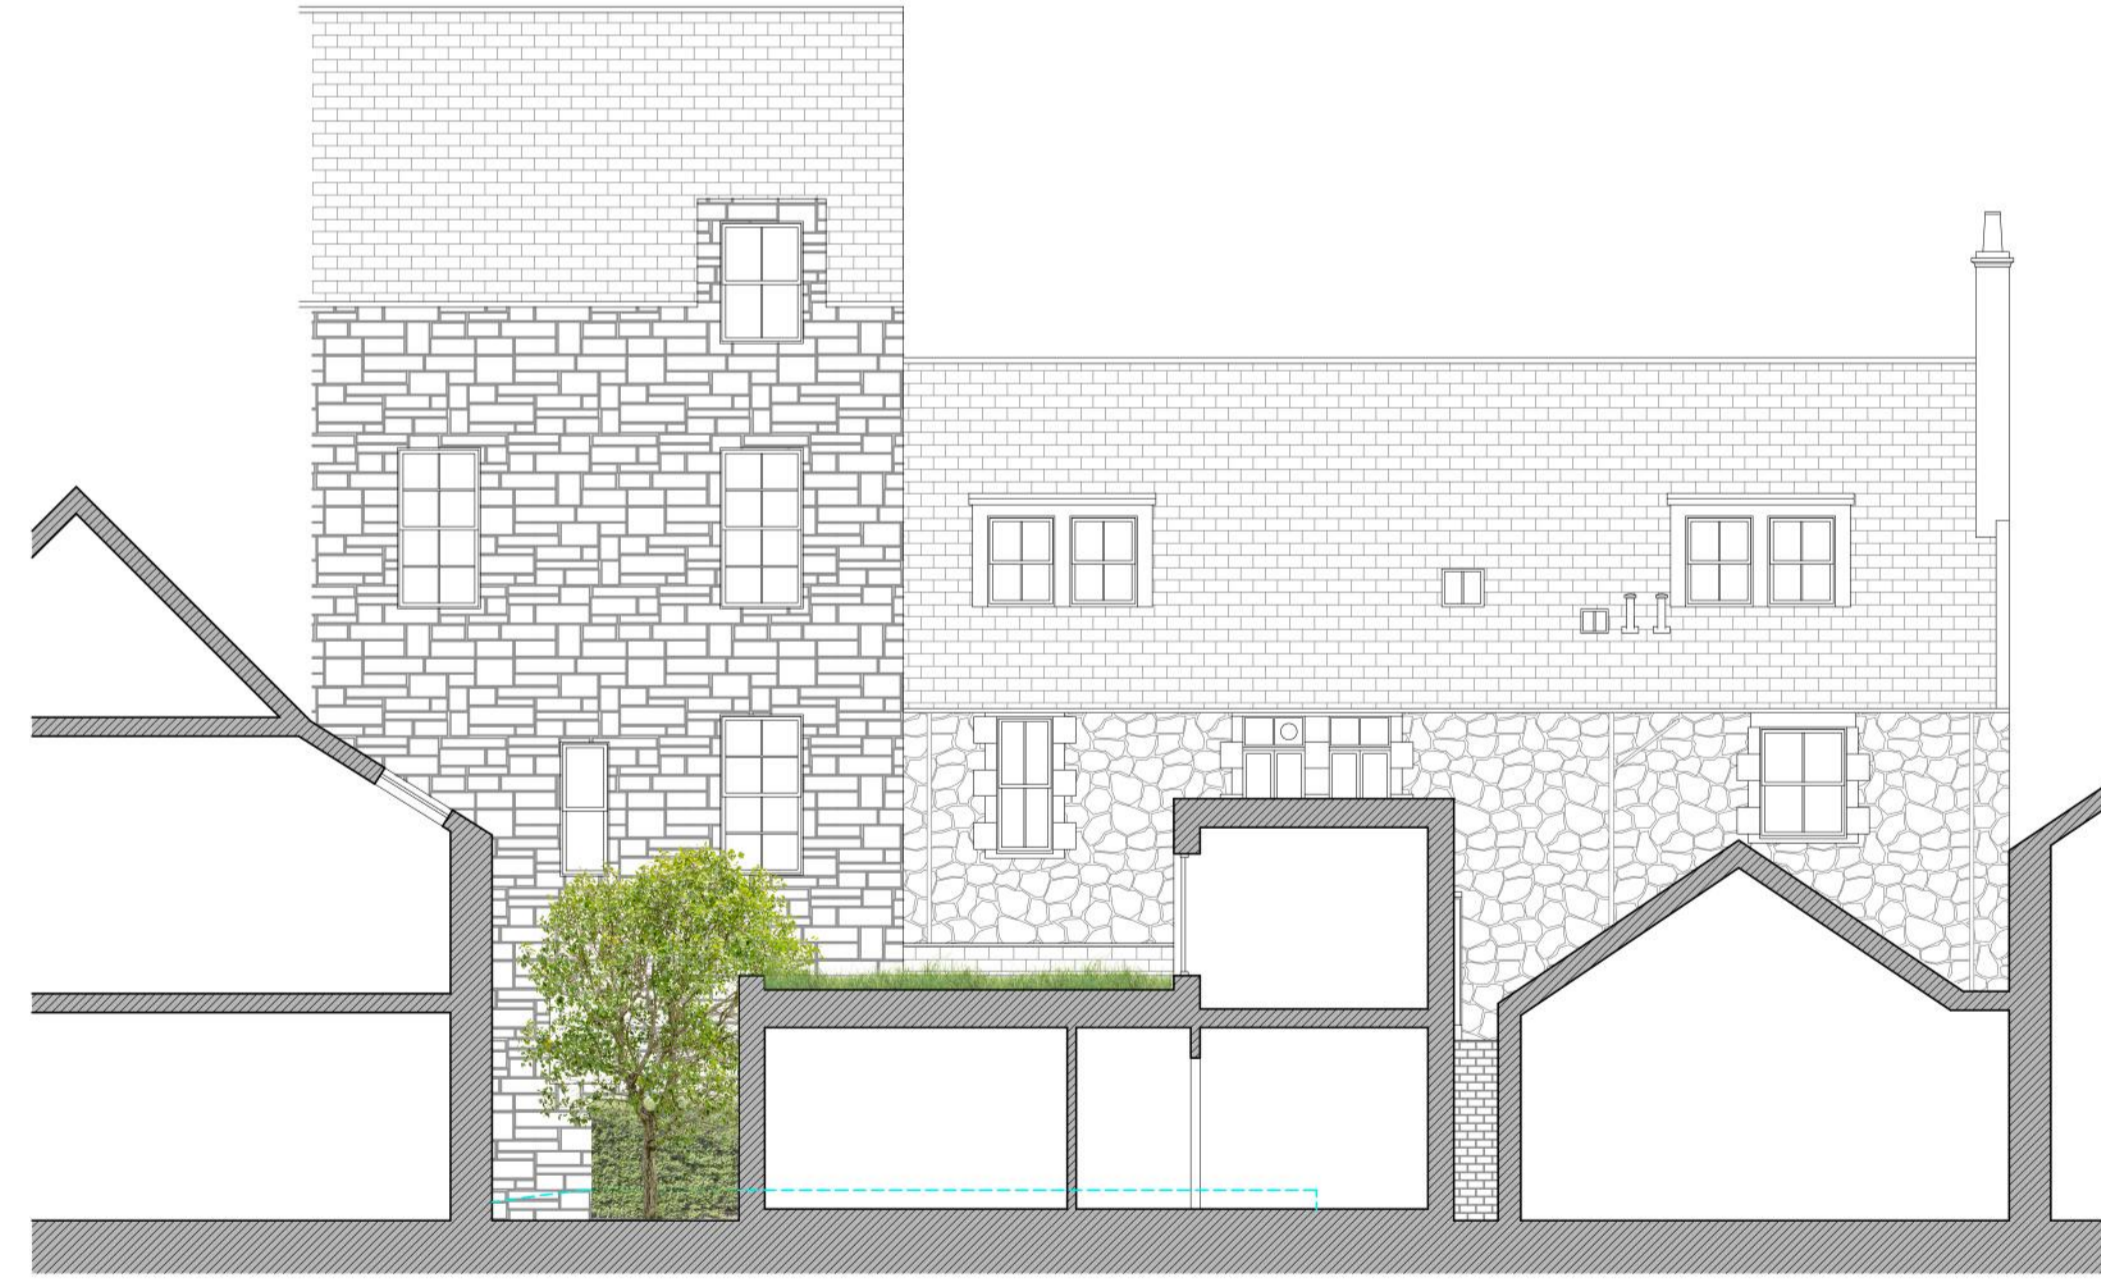

**PROPOSED SECTION D:D**  
 LONG SECTION  
 1:100 @ A1



**PROPOSED SOUTH ELEVATION**  
 including timber fence  
 1:100 @ A1

CLIENT	EASTACRE MARKET STREET LLP
PROJECT	NEW DWELLINGHOUSE COURTYARD AT BACK OF 7 CHURCH STREET ST ANDREWS KY16 9NW
DRAWING	ELEVATIONS AND SECTIONS C, D

**MWP** 1961

MERCAT HOUSE  
 1 CHURCH STREET  
 ST ANDREWS  
 SCOTLAND, UK  
 KY16 9NW

01334 472244  
 www.mwparchitects.co.uk  
 mail@mwparchitects.co.uk

SCALE	1 / 100 @A1	JOB No.	DWG/REV
DATE	SEP 21	3846	12A
DRAWN	STE		