




EXISTING SECTION A:A
 1:100 @ A1

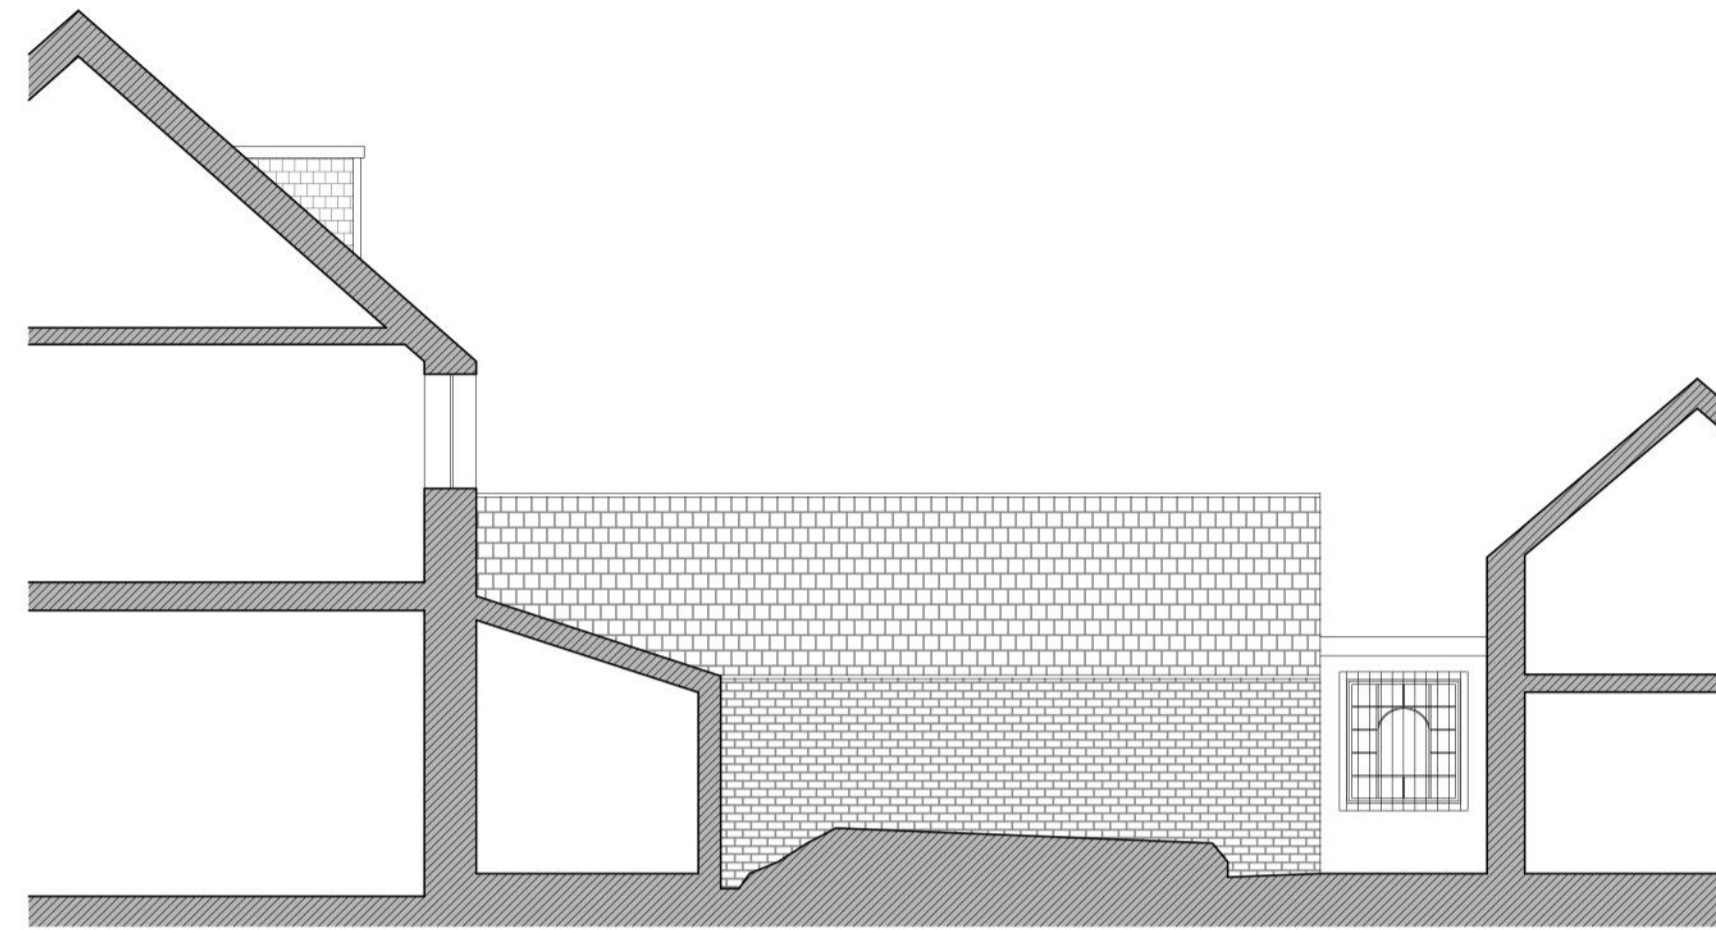

EXISTING SECTION B:B
 1:100 @ A1

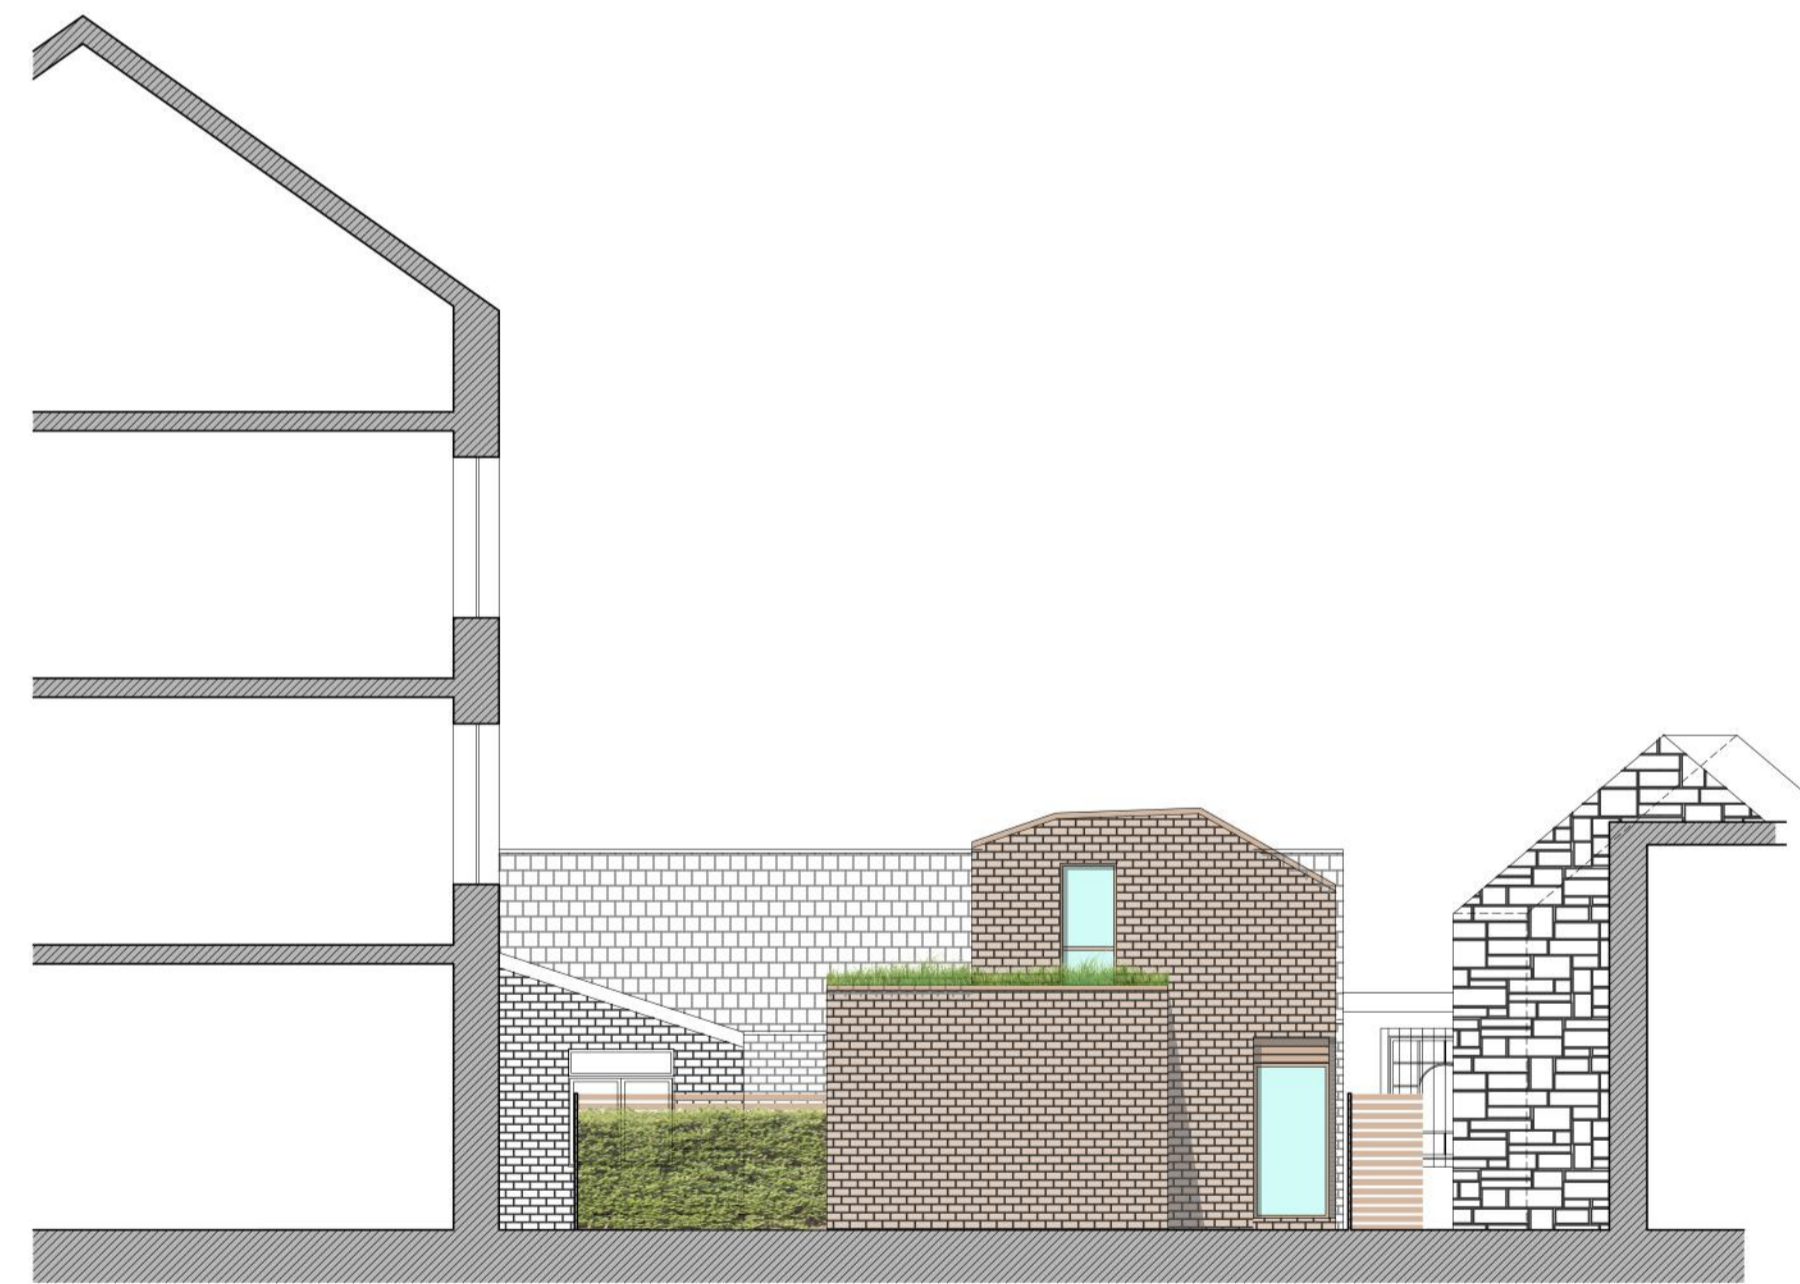

PROPOSED SECTION A:A
 WEST ELEVATION
 1:100 @ A1

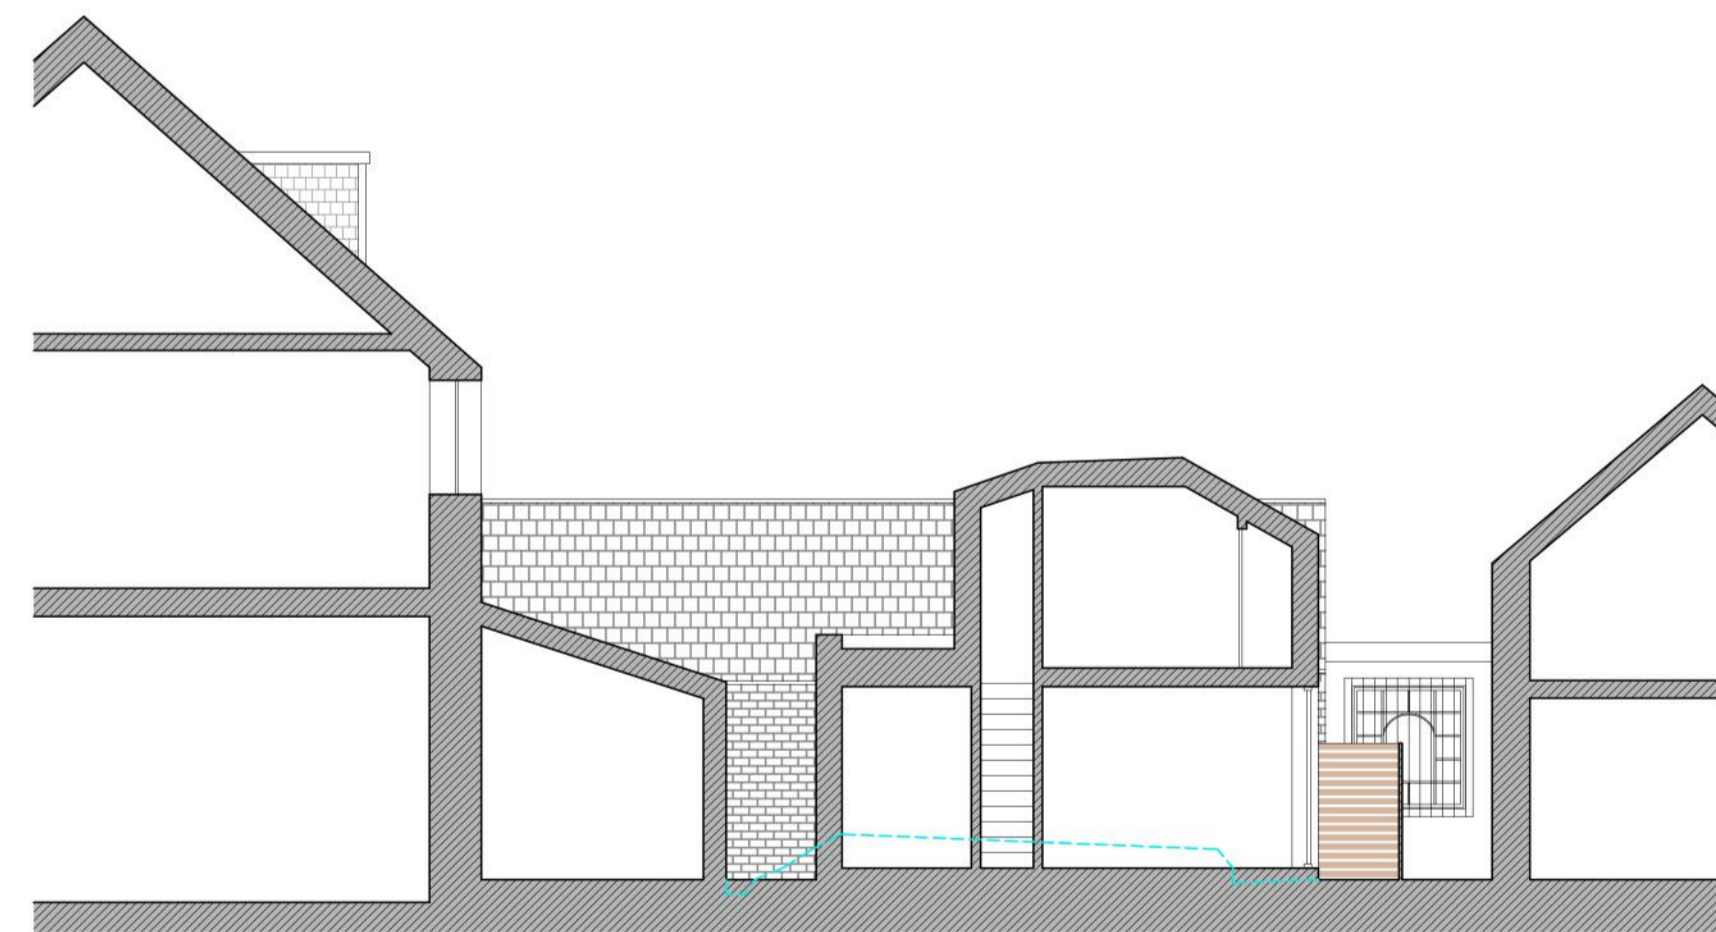

PROPOSED SECTION B:B
 CROSS SECTION
 1:100 @ A1

CLIENT	EASTACRE MARKET STREET LLP
PROJECT	NEW DWELLINGHOUSE COURTYARD AT BACK OF 7 CHURCH STREET ST ANDREWS KY16 9NW
DRAWING	ELEVATIONS AND SECTIONS A, B



MERCAT HOUSE
 1 CHURCH STREET
 ST ANDREWS
 SCOTLAND, UK
 KY16 9NW
 01334 472244
 www.mwparchitects.co.uk
 mail@mwparchitects.co.uk

SCALE	1 / 100 @A1	JOB No.	DWG/REV
DATE	SEP 21	3846	11A
DRAWN	STE		