


any discrepancy to be reported to andrew p r love architecture . design . planning . ltd
all dimensions to be checked on site
© this drawing and all content is the copyright of andrew p r love architecture . design . planning ltd

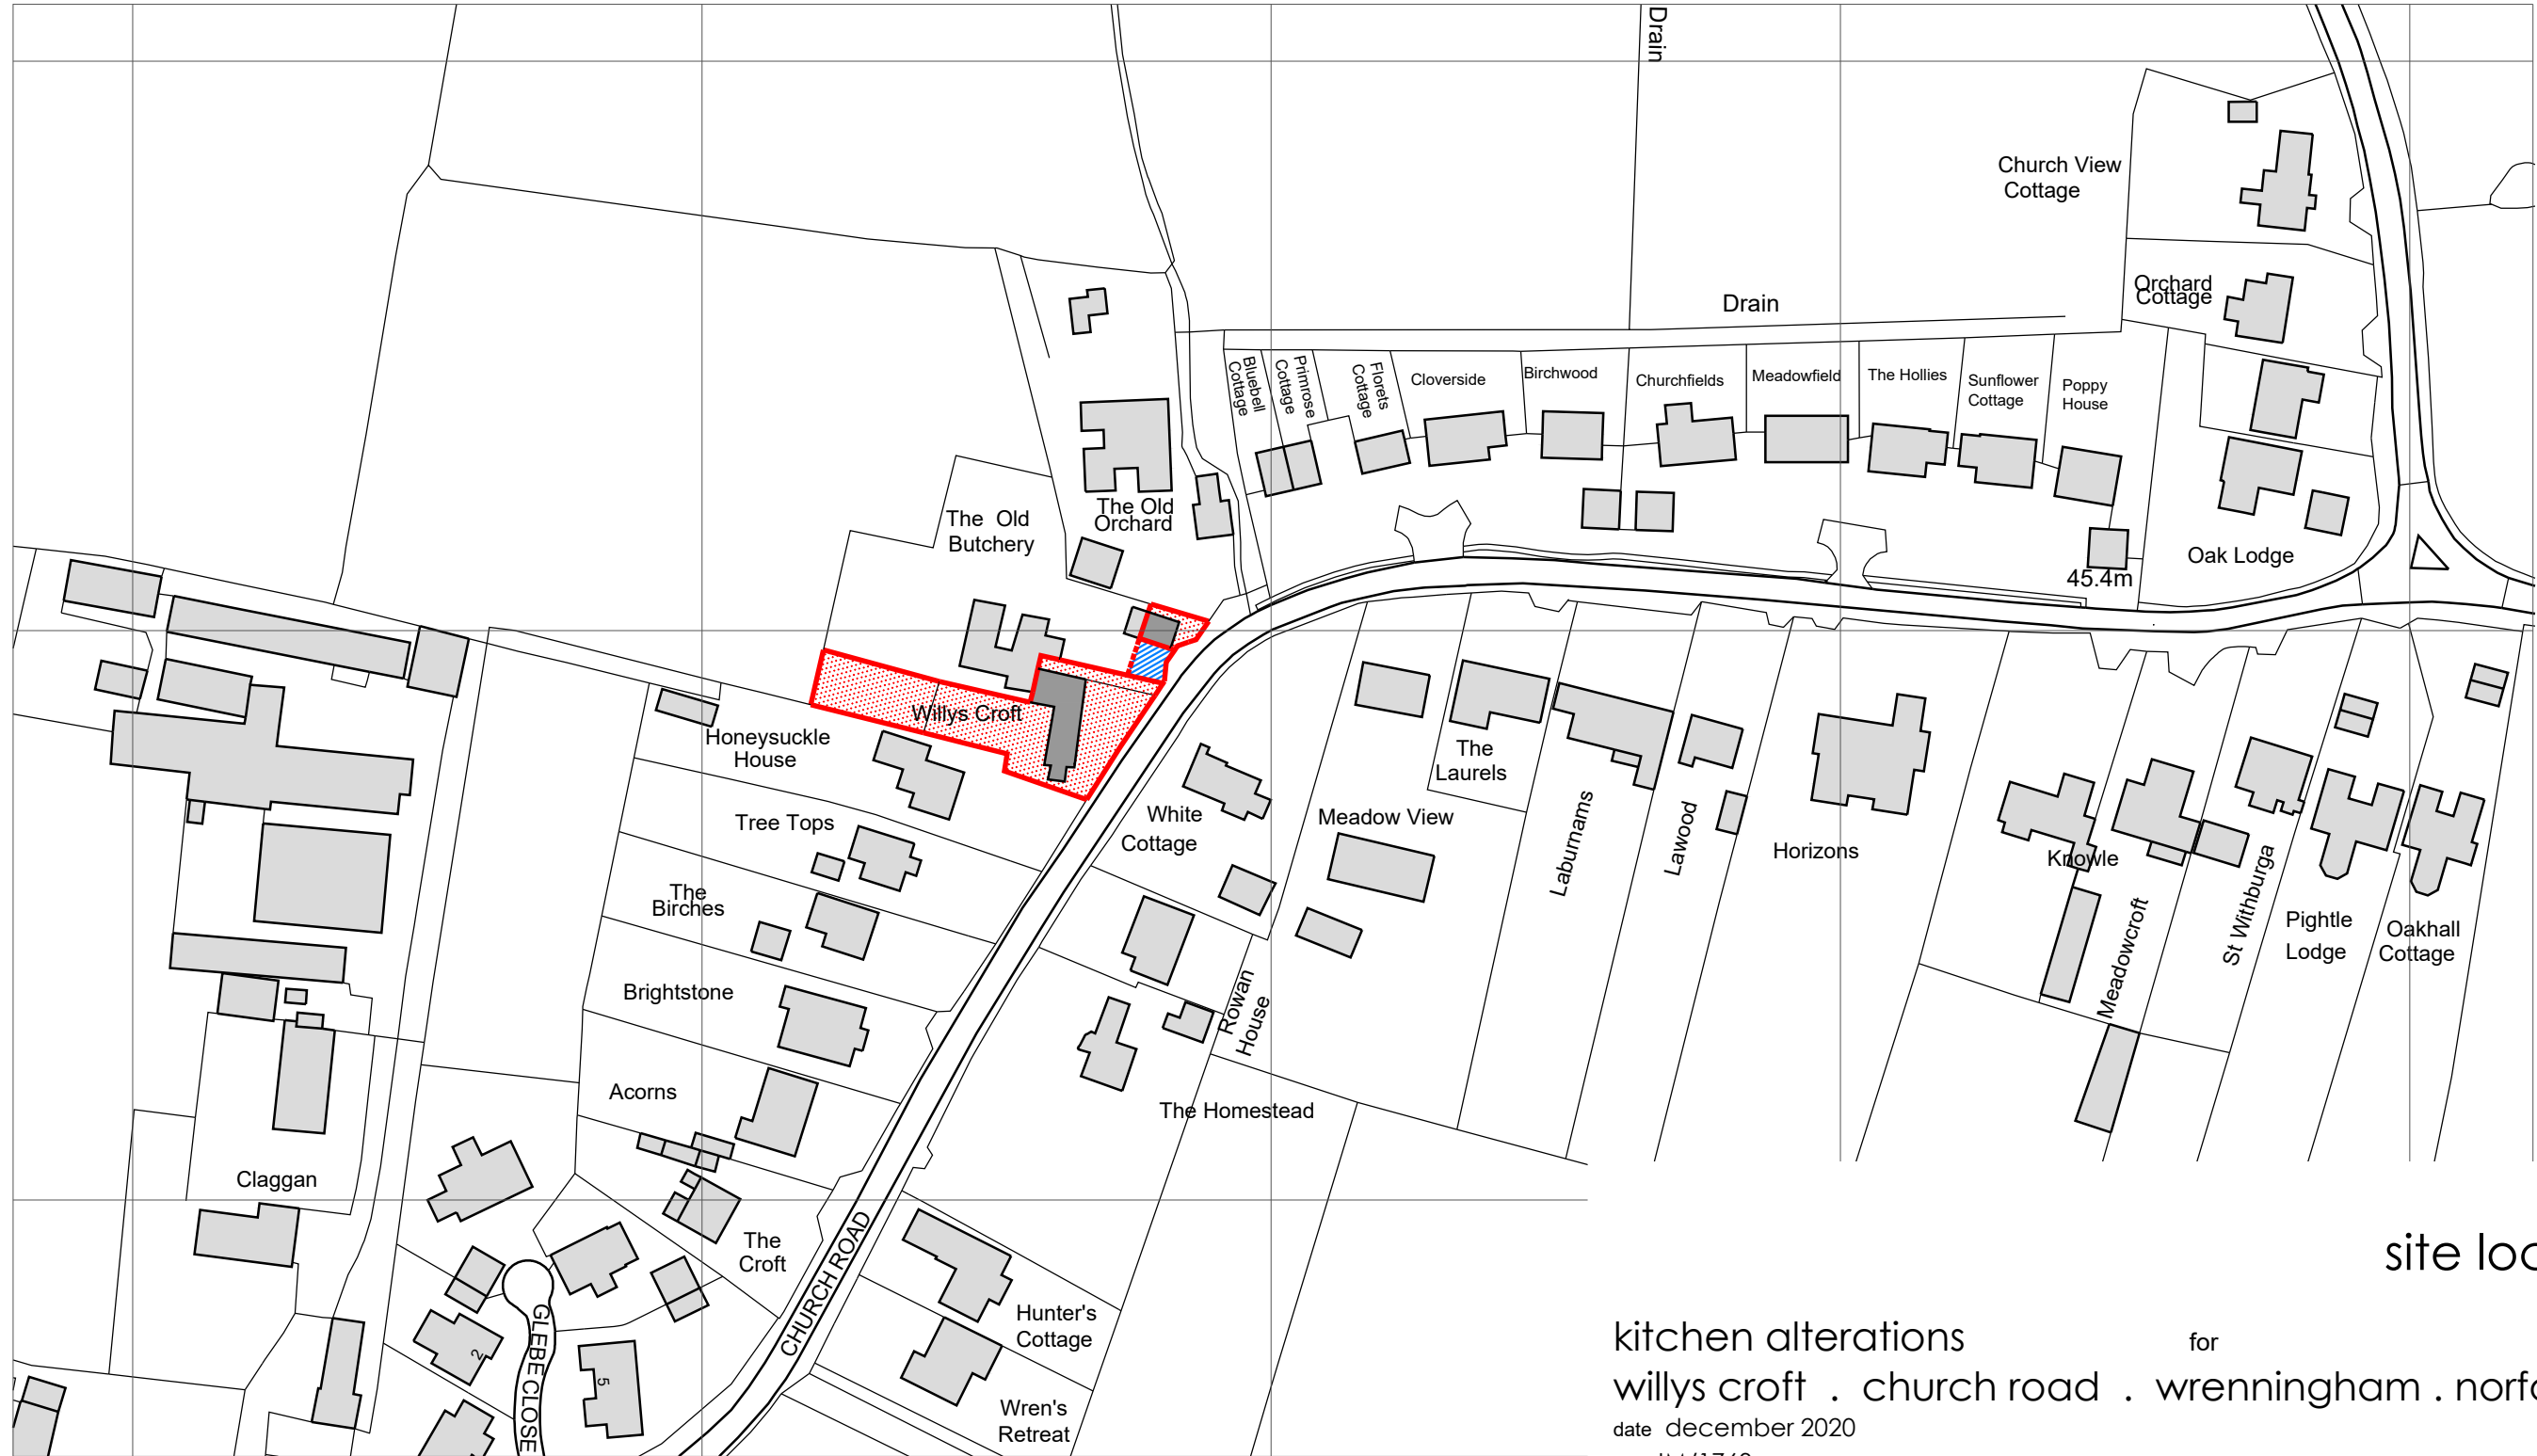


site location plan

kitchen alterations for jill maidment
willys croft . church road . wrenningham . norfolk . NR16 1BA
date december 2020 scale 1:1250 A3
job JM/1763 dwg 9900

Crown Copyright and database rights 2020. OS 100031961 National Map Centre. Purchased 02/12/2020 1 year licence.

site location plan

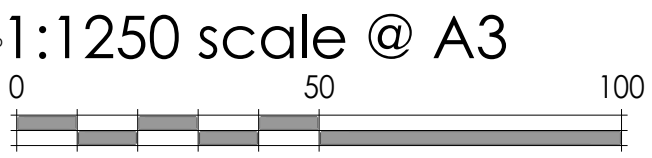

andrew p r love architecture . design . planning
cherry tree farm . wymondham road . bunwell . norfolk . nr16 1nb telephone . 01953 789911
e-mail . info@andrewprloveadp.co.uk website . www.andrewprloveadp.co.uk