
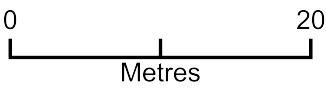


# 27 Oakfields Road, Norwich, NR4 6XF - Proposed Rear Extension

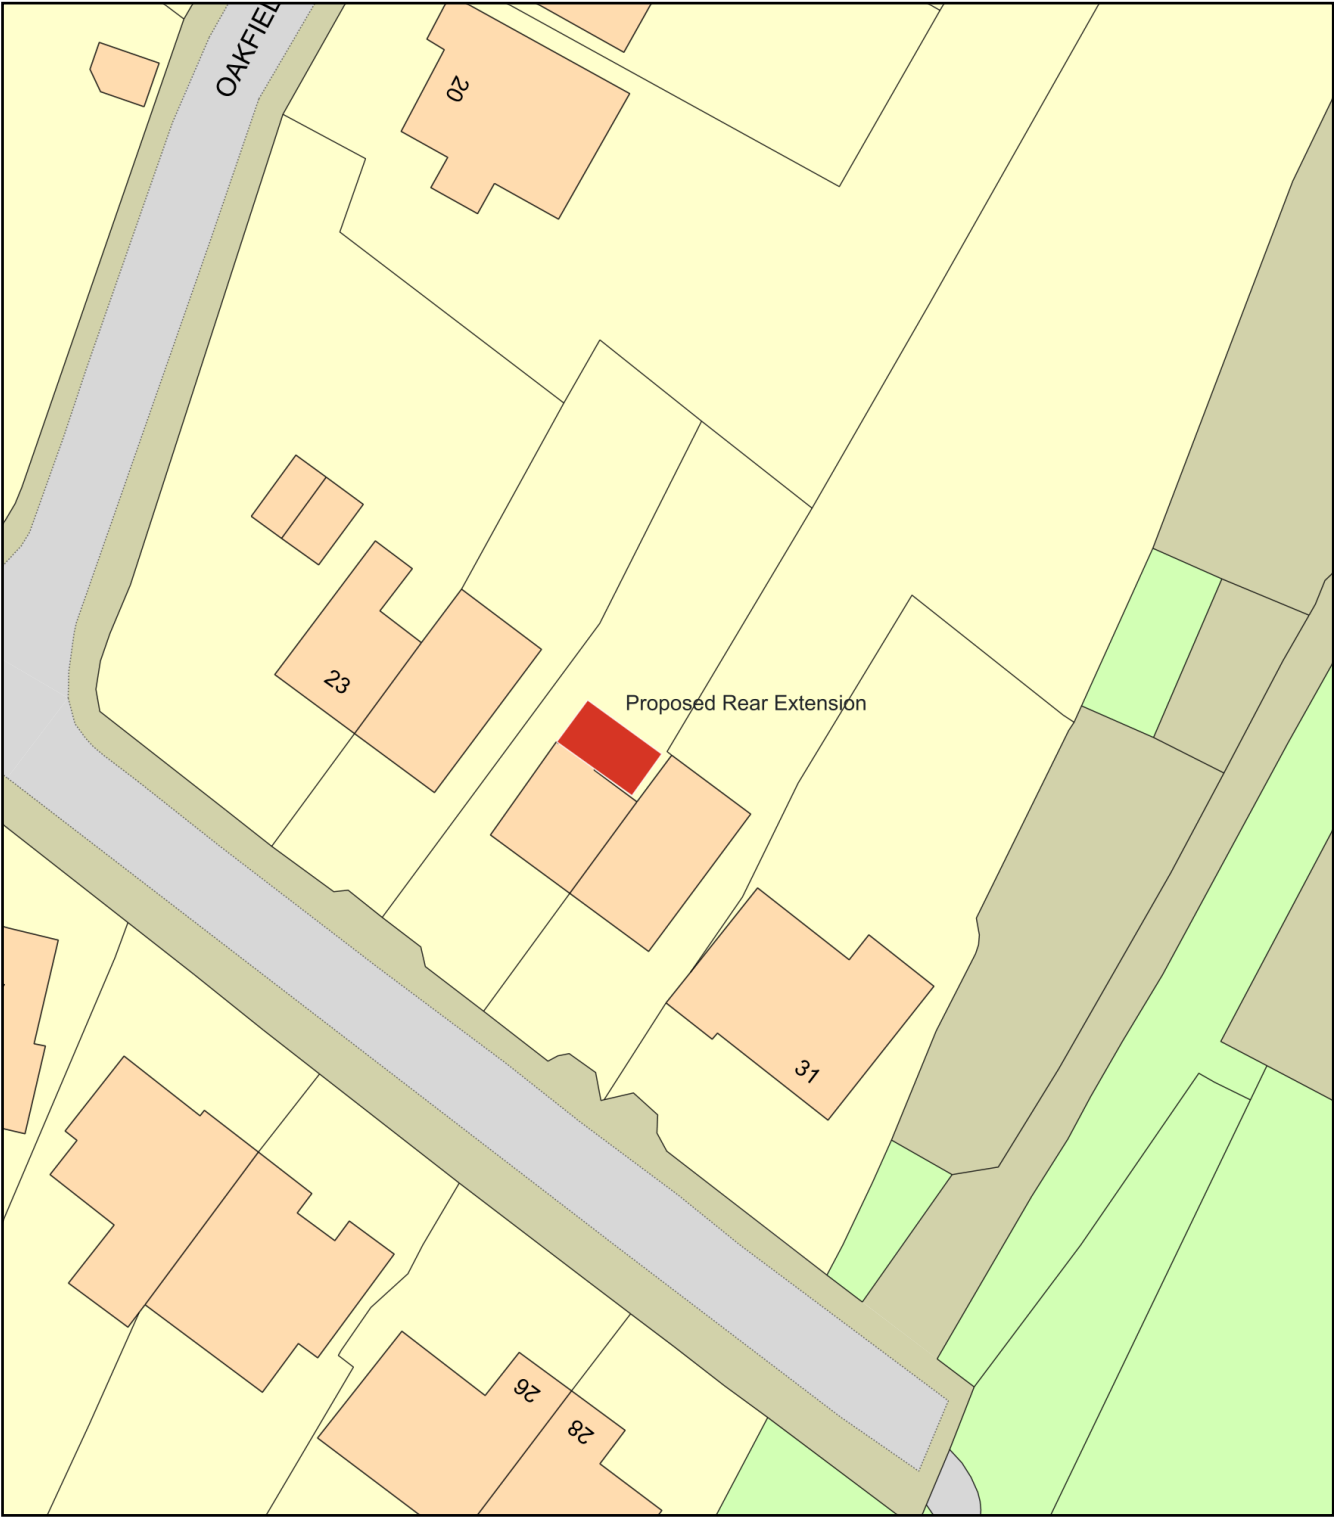

Plan Produced for: Ben Robinson  
Date Produced: 27 Sep 2021  
Plan Reference Number: TQRQM21270193147094  
Scale: 1:500 @ A4