


# Bay View Hotel Proposed Block Plan

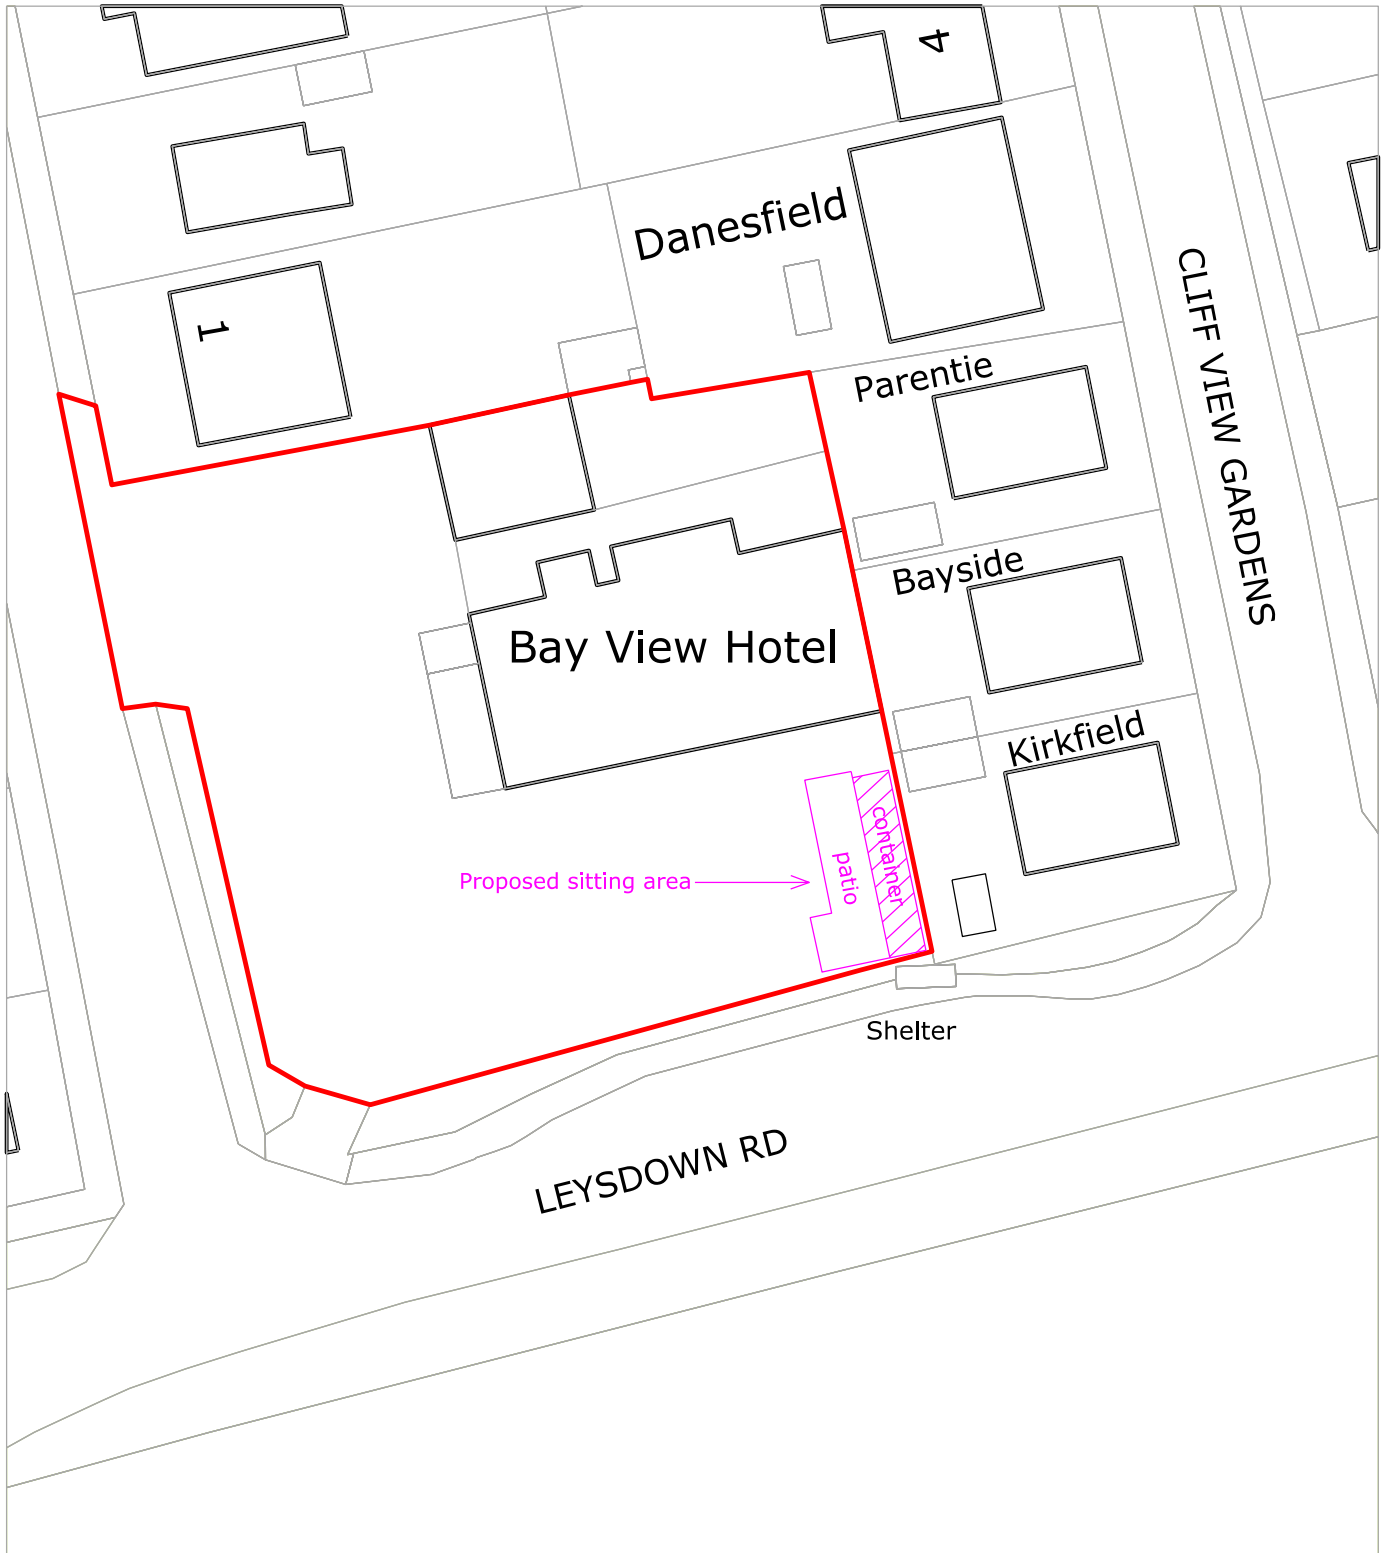

Scale: 1:500

