


Bay View Hotel Existing Block Plan

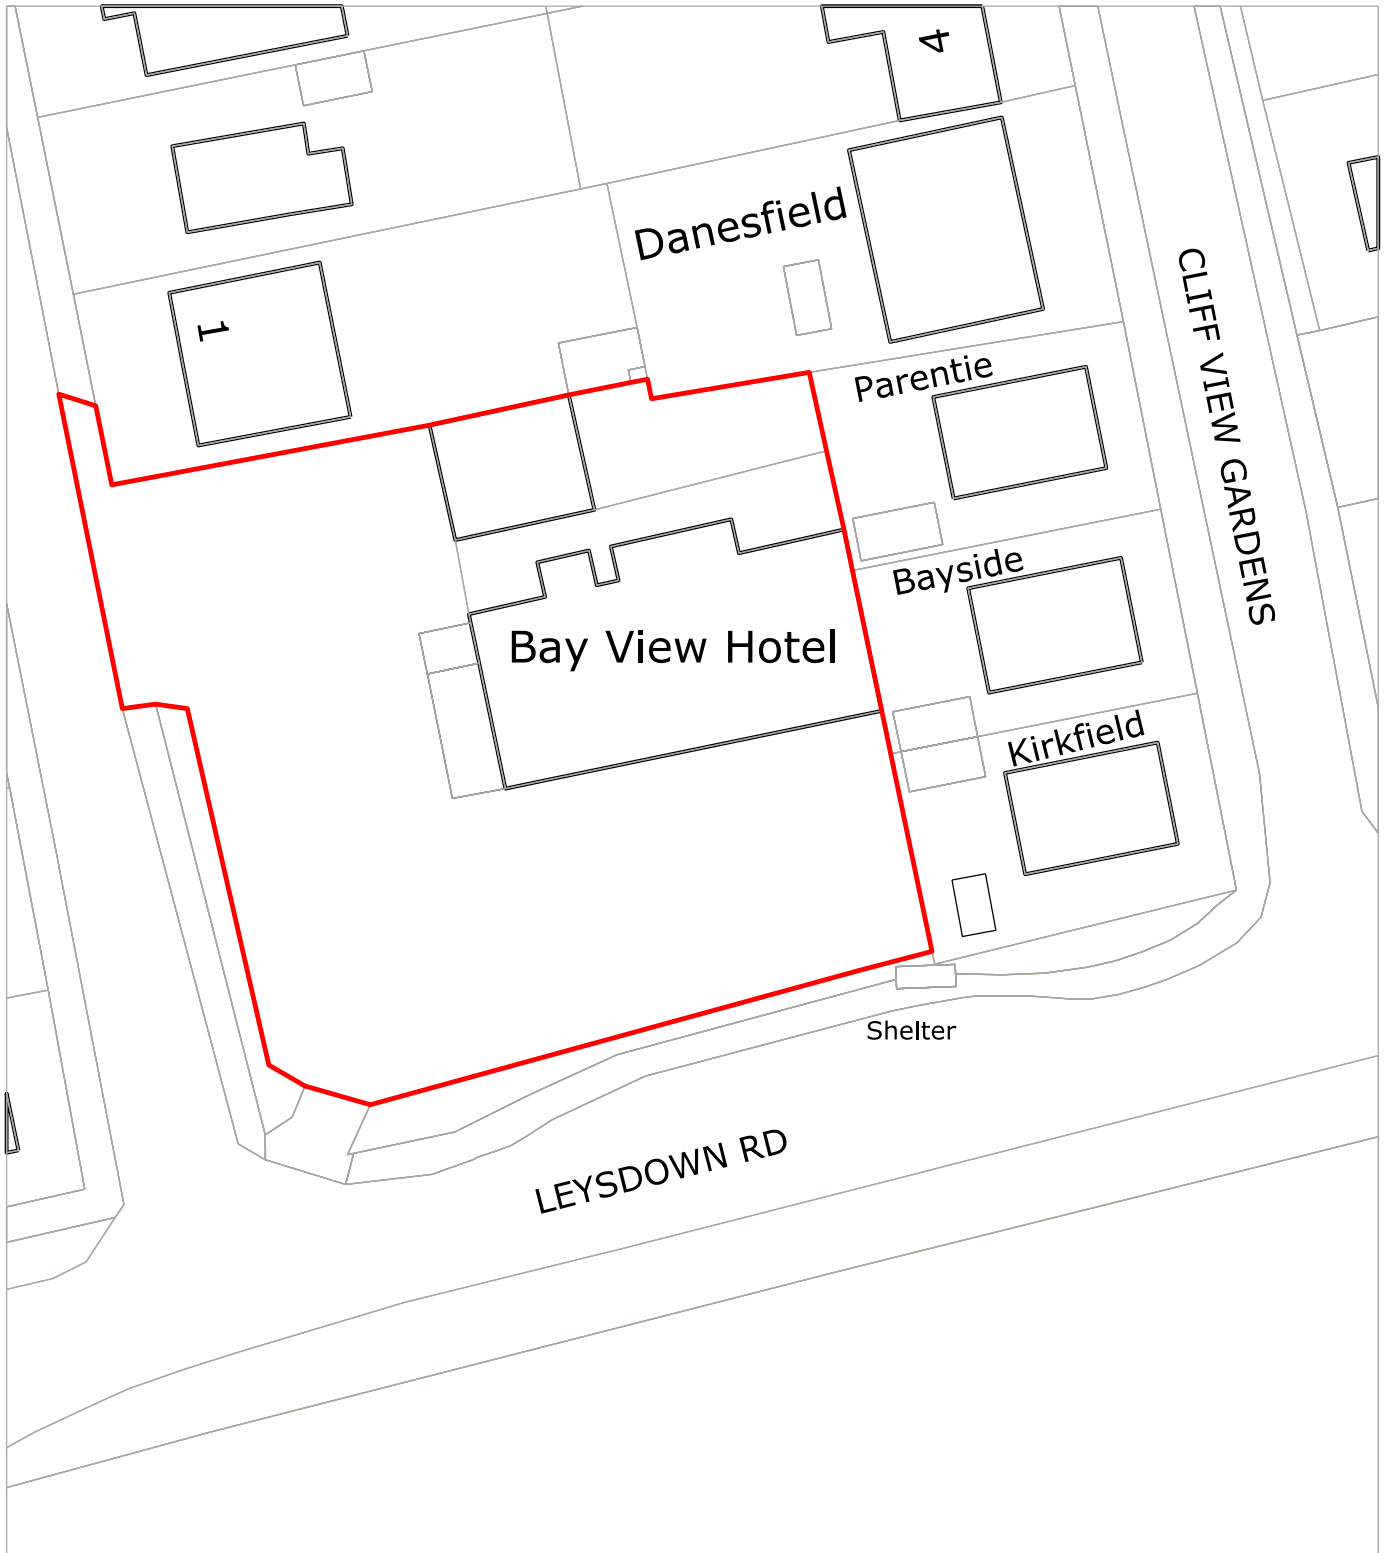

Scale: 1:500

