



84-86 Denmark Villas- Tesco Express


Proposal entrance

82 Denmark Villas


80 Denmark Villas

Application Site

1 Proposed West Street Elevation
Scale: 1:100

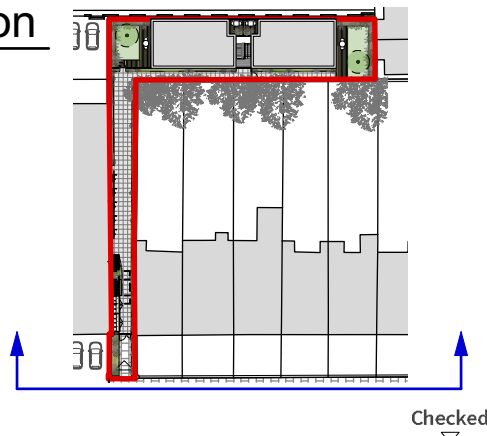

2 Proposed Gate Detail
Scale: 1:50

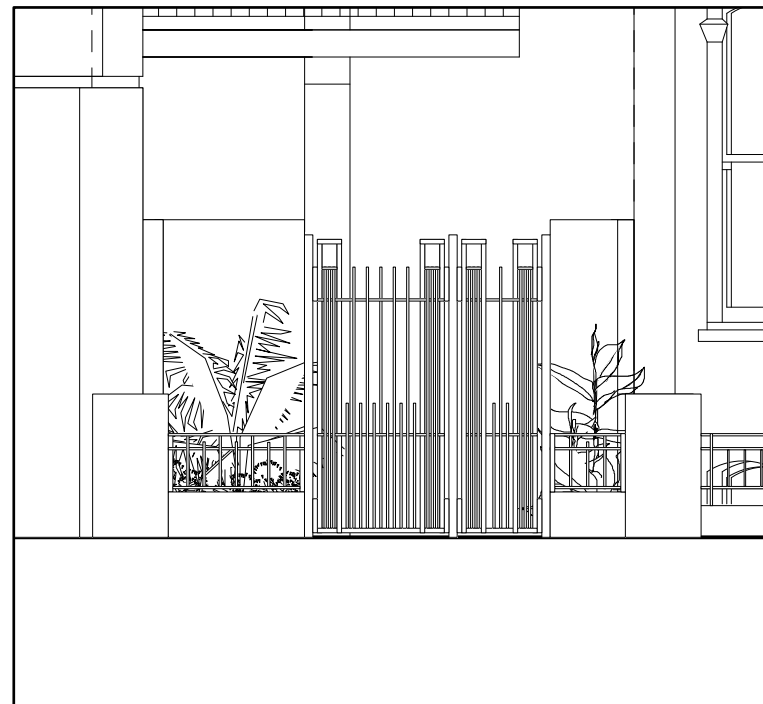

4 Gloucester Passage, Brighton BN1 4AS
e: studio@sticklandwright.co.uk
t: 01273 964051
Company registered in England No. 11222477

Revisions:

No.	Description	Checked

Disclaimer:
This drawing is the copyright of Stickland Wright Ltd. and may not be reproduced or used except by written permission. Figured dimensions to have precedence over scaling. Check all site dimensions prior to fabrication. Refer any discrepancies found to Stickland Wright.

Dwg No. 21088-P-110

Drawing Title Proposed West Street Elevation
Address Land To Rear Of Denmark Villas
Client Baron Homes
Scale 1:100/ 1:50 @A3
Stage Planning
Drawn by EH
Checked by NS



architecture + interiors
www.sticklandwright.co.uk