

General Notes


© Crown copyright 2020. Supplied by copla ltd trading as UKPlanningMaps.com a licensed Ordnance Survey partner (100054135).

Data licenced for 1 year, expiring in 2022. Unique plan reference: p4b/uk/69684/943647

This drawing, and all others associated with it, remain the property of King Architecture & Design and are not to be reproduced or amended without the written consent of King Architecture & Design.

Unauthorised use for any purpose is prohibited.

All work undertaken in collaboration with this drawing is to be undertaken to conform to current building regulations and all current building legislation, if divergencies from statutory requirements are shown on the drawings then these should be reported to King Architecture & Design immediately.

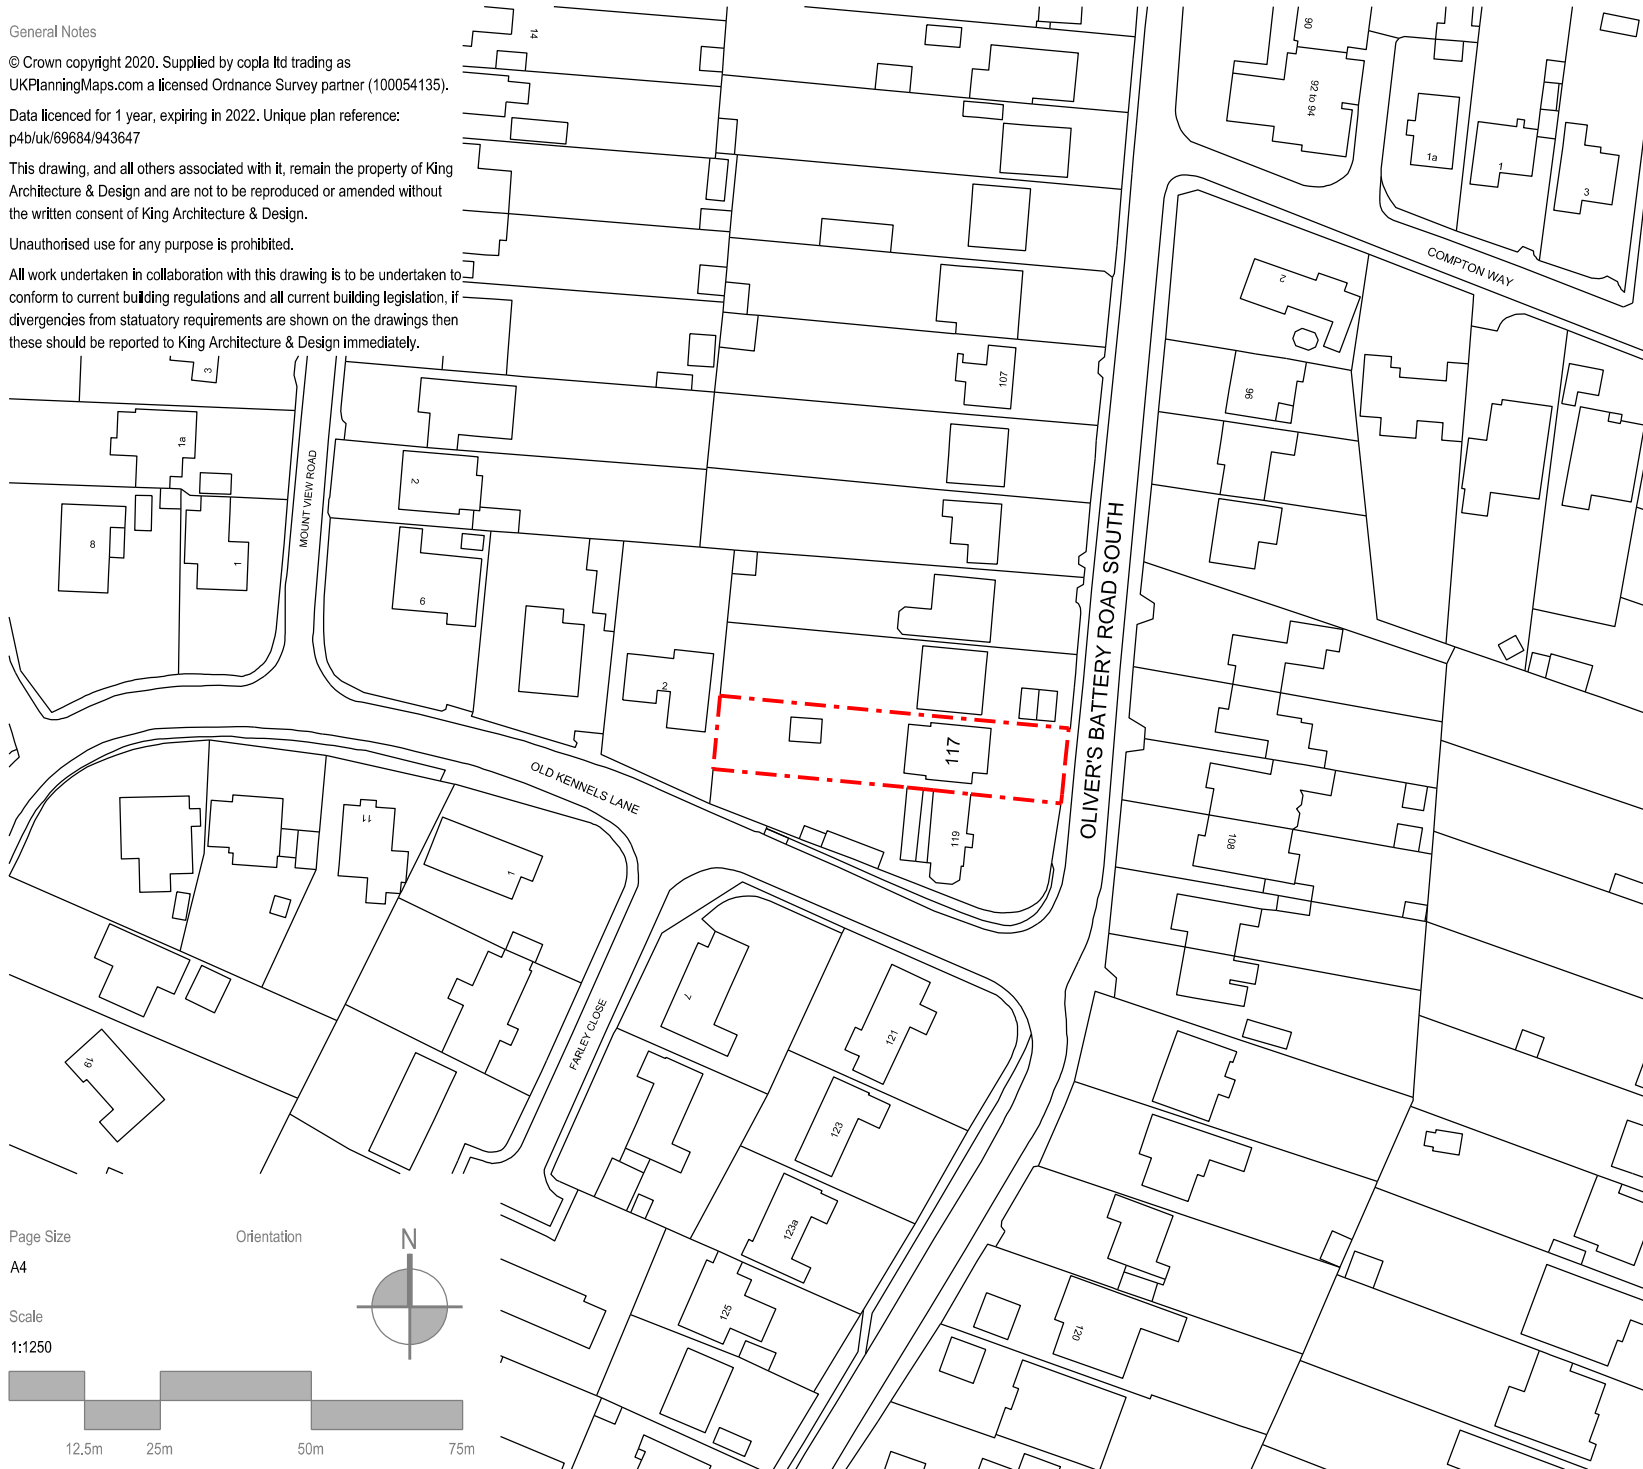

K | A | I | D

King Architecture & Design

39 Alresford Road
Winchester
SO23 0HG

W: www.kingarchitectureanddesign.co.uk
E: admin@kingarchitectureanddesign.co.uk
T: 079 5574 2966

Page Size


A4

Orientation



Scale

1:1250

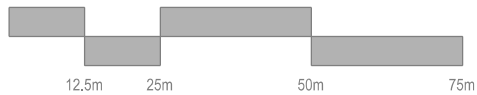

A	01/10/2021	Licence number added
Rev	Date	Description
Project Address		Client
117 Oliver's Battery Road South, Winchester, SO22 4HA		Debbie Love
		Local Authority
		Winchester City Council
Project Status		Drawing Description
Planning		Site Location Plan
Project No.		Drawing No.
044		MS - 000
Date		Revision
13/08/2021		A