


PROPOSED SECTION A-A.

9100

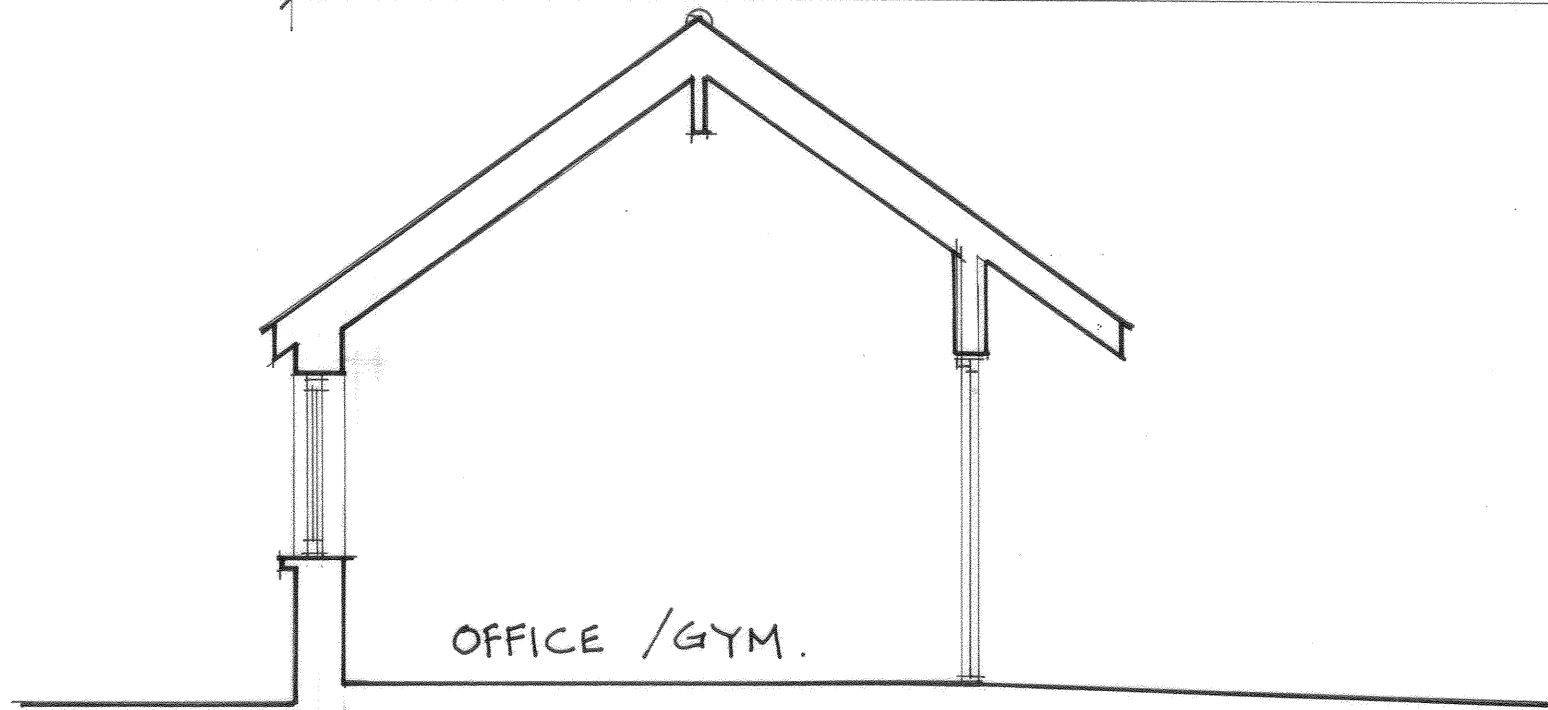

PROPOSED SECTION B-B.

4650

**Buckle Chamberlain Partnership Ltd.**  
Architects & Architectural Technologists.

Mill House, Llancayo Court, Llancayo, Usk, Monmouthshire NP15 1HY  
Tel: 01291 672264  
01291 673424  
Fax: 01291 671050  
Email: enquiries@bucklechamberlain.co.uk

Client **Mr S. Pollard**

Project **Proposed Alterations At Walnut Tree Cottage, Tredunnoch, Usk. NP15 1LY**

Drawing **Proposed Sections.**

Date **Sept 2021** Scale **1:50 @ A3**

Drawn by	<b>JSS</b>	Drawing No <b>1555[PL]15</b>
Checked by	.	
Revision	.	