
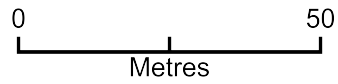


# 16 Chaplains Close - Location Plan

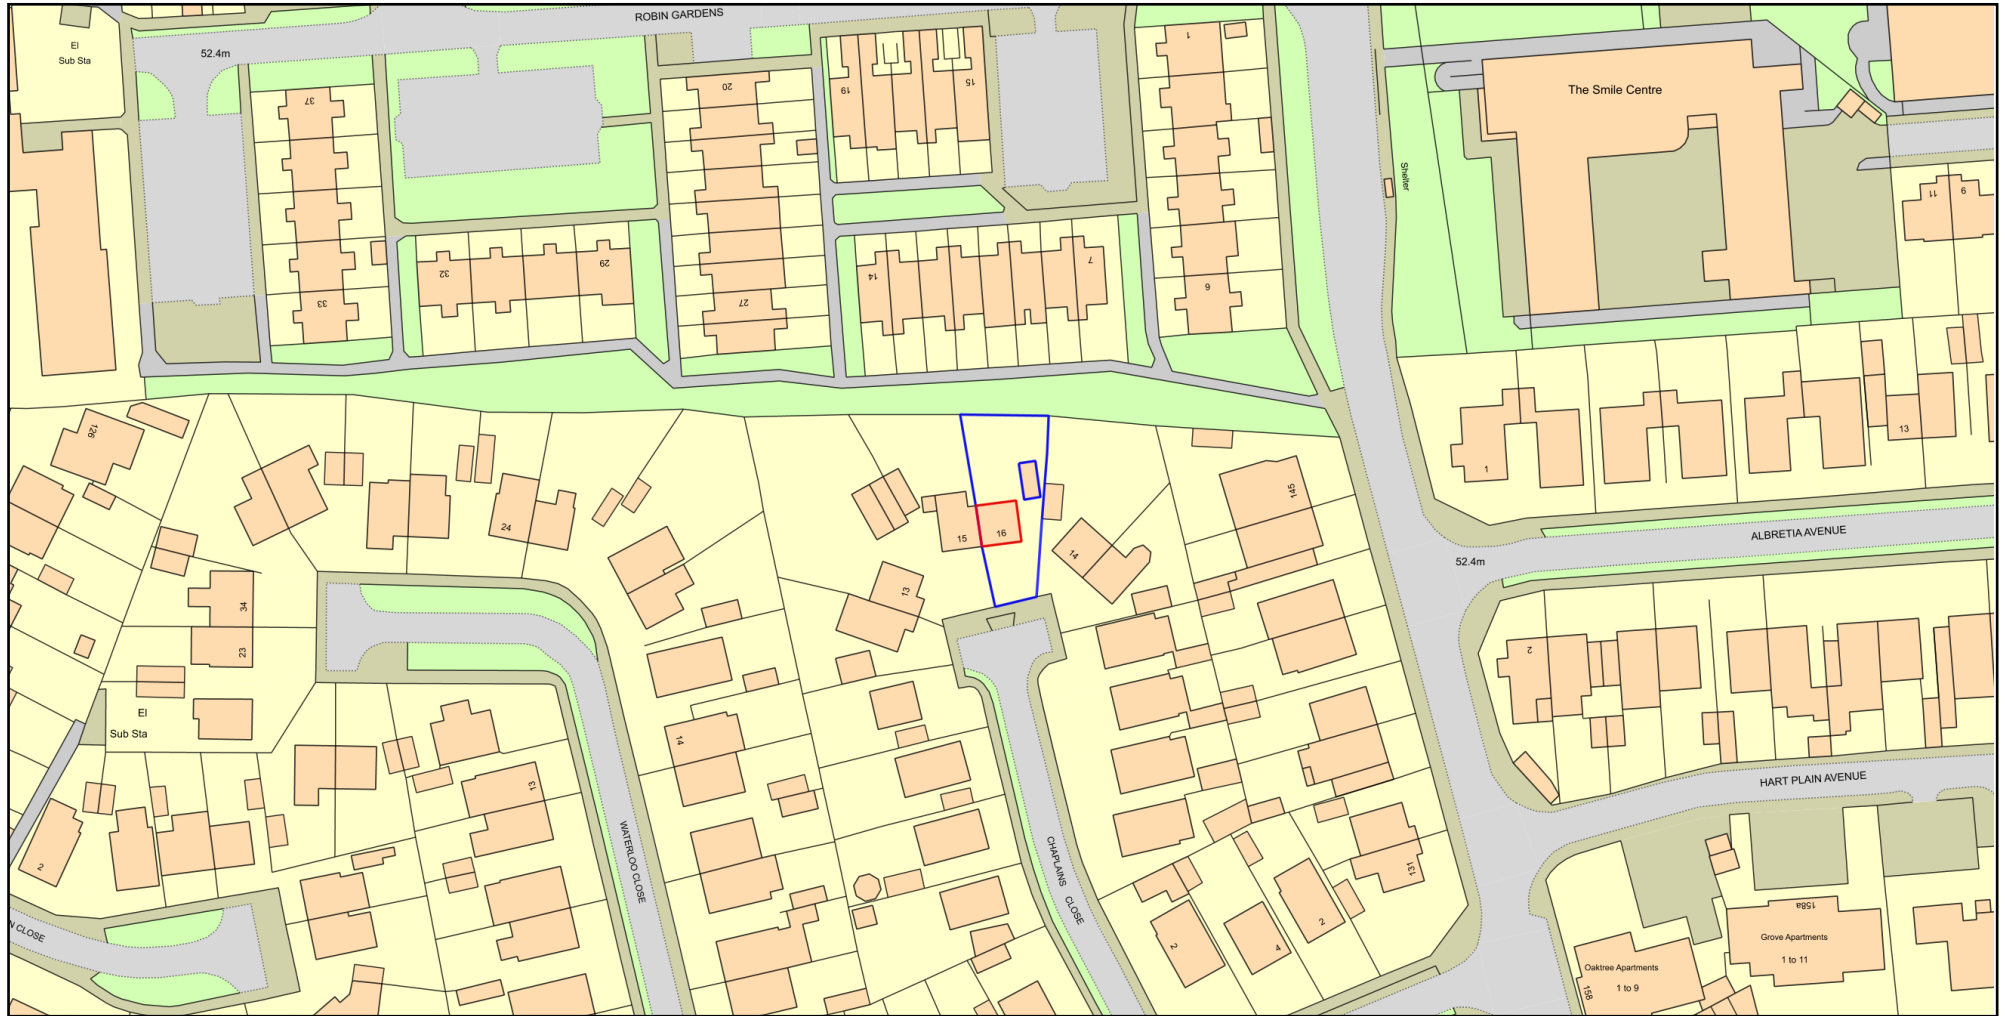

Plan Produced for: Jayne Thorne

Date Produced: 30 Aug 2021

Plan Reference Number: TQRQM21242181752535

Scale: 1:1250 @ A4

© Crown copyright and database rights 2021 OS 100042766