
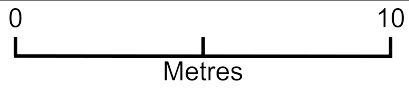


# 16 Chaplains Close

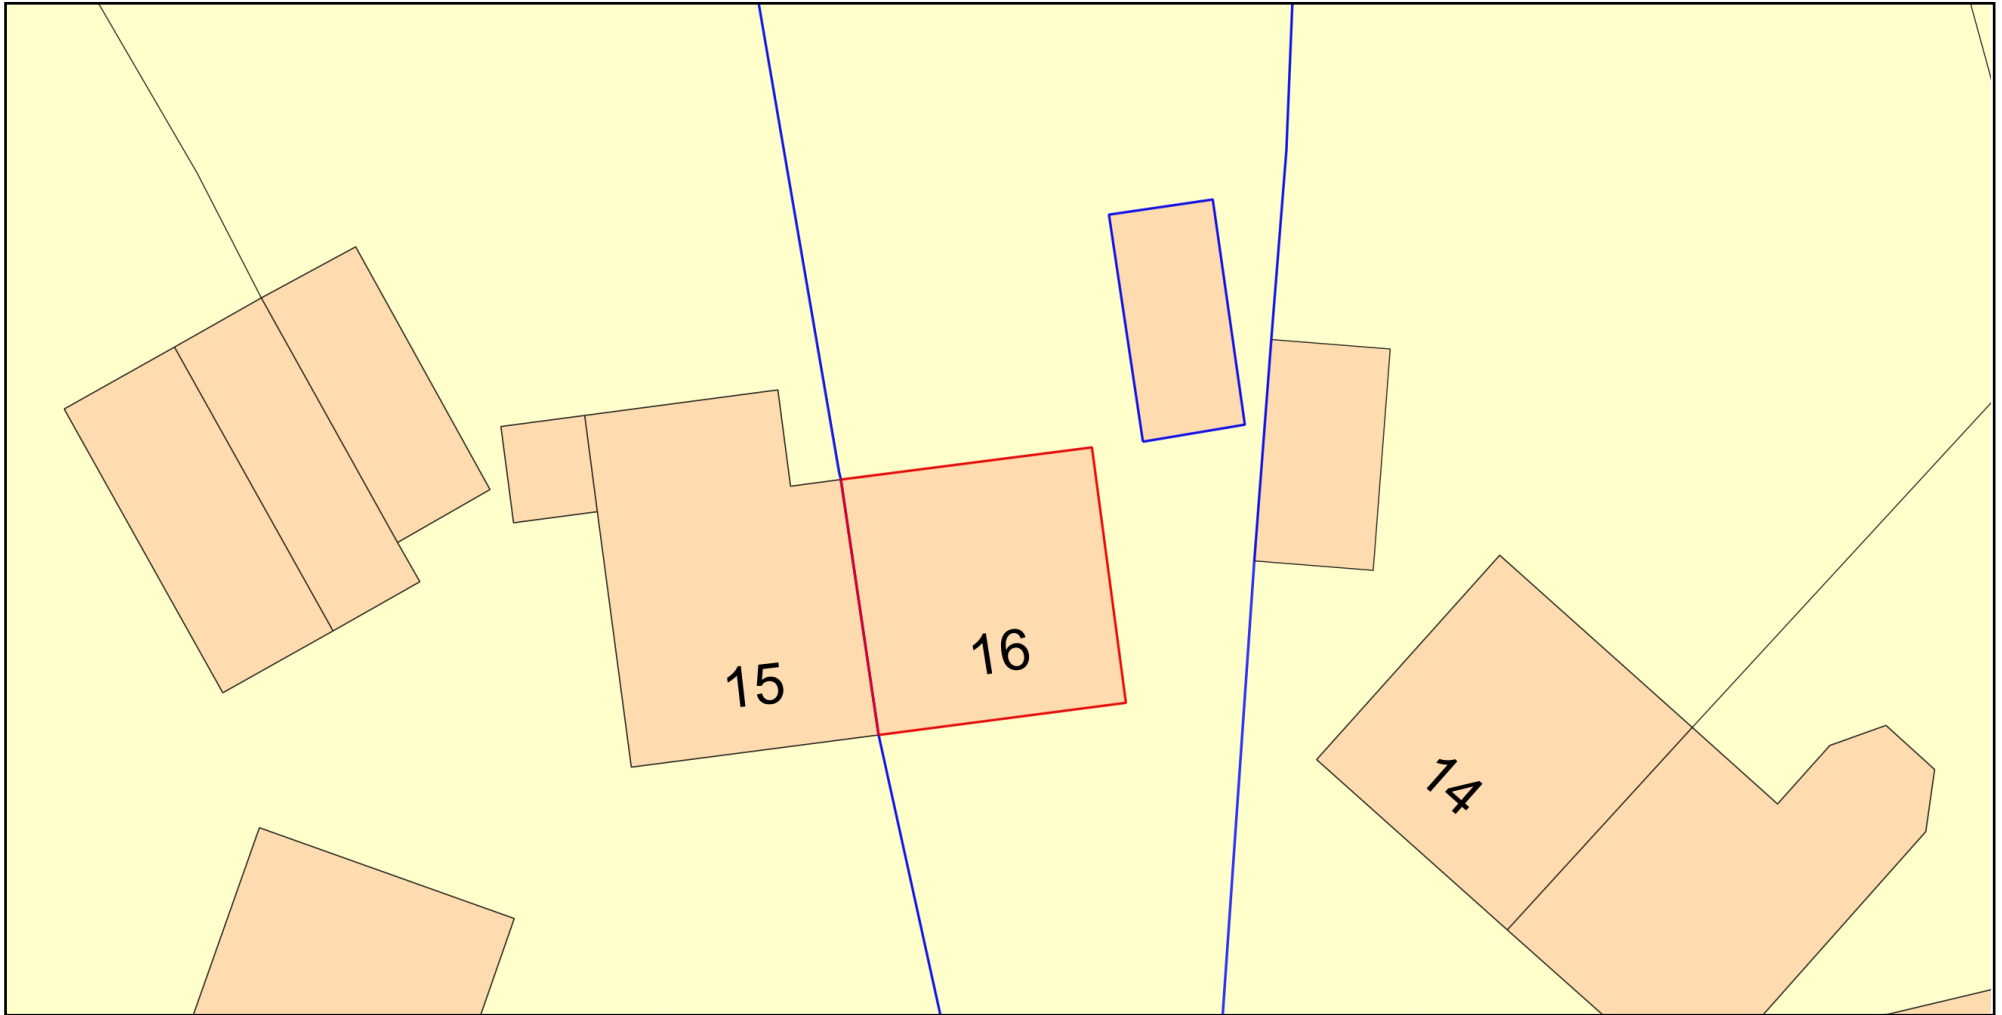

Plan Produced for: Jayne Thorne

Date Produced: 30 Aug 2021

Plan Reference Number: TQRQM21242181320459

Scale: 1:200 @ A4