
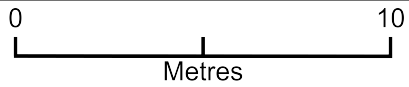


# chaplains close extension

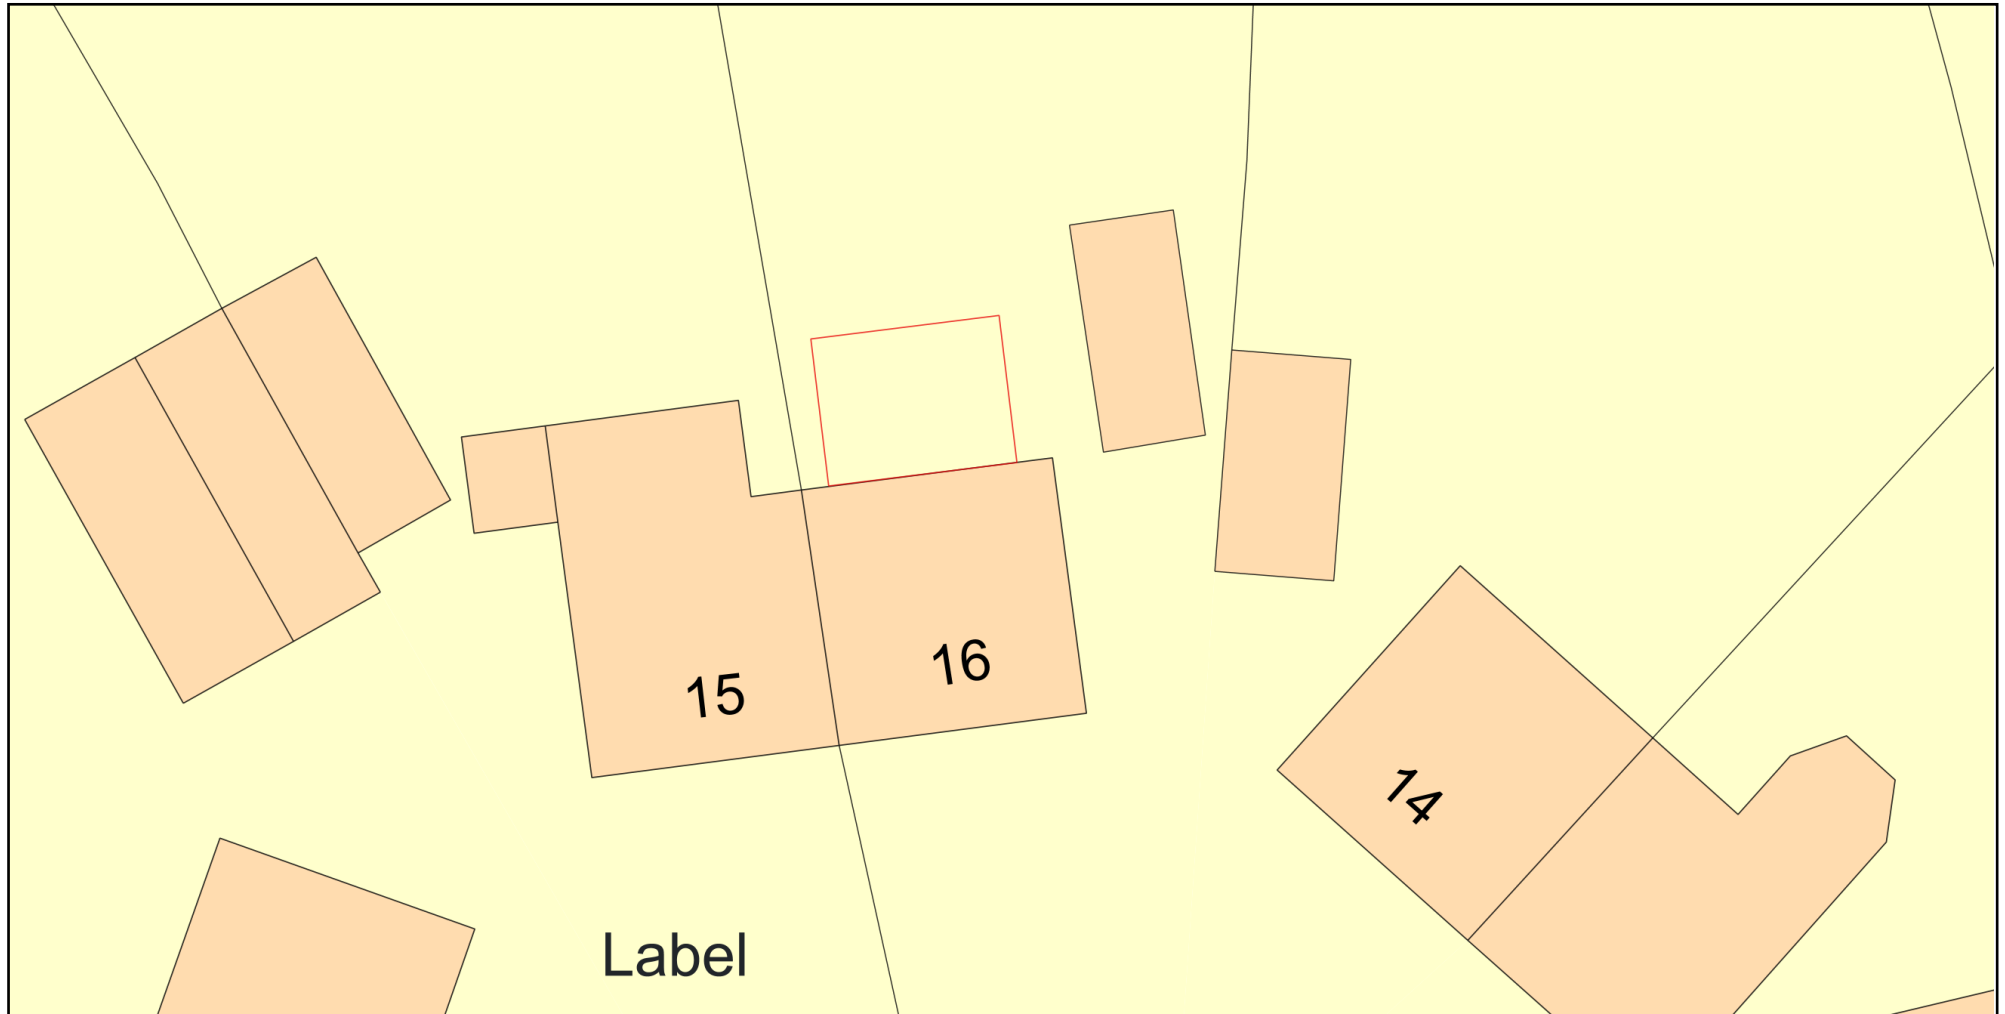

Plan Produced for: Jayne Thorne

Date Produced: 30 Sep 2021

Plan Reference Number: TQRQM21273184645501

Scale: 1:200 @ A4