



Revisions:  
 /-2021-08-08: First Issue.  
 A. 2021-08-11 KN: Door to void area added in office space.  
 B. 2021-09-06 KN: Office amendments

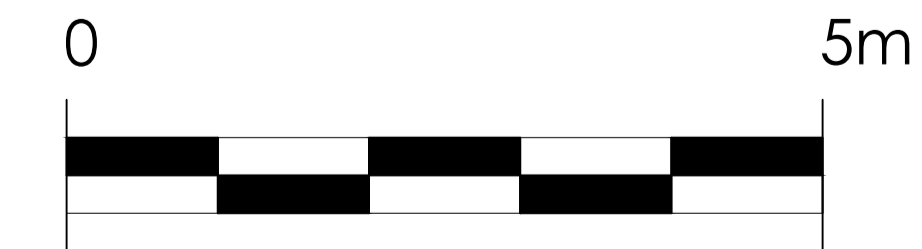

**PROPOSED BASEMENT PLAN**  
 Scale 1:50

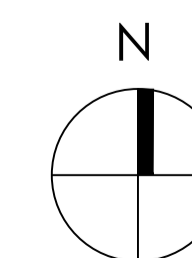

**PLANNING**

Do not scale from this drawing. All dimensions are to be checked on site prior to manufacture & construction. Any discrepancies are to be relayed to KIRK + NOLAN immediately.  
 © KIRK NOLAN 2021

**KIRK + NOLAN**

[www.kirknolan.com](http://www.kirknolan.com)

Client:  
**YOUNG'S PLC**

Project:  
**GRAND JUNCTION ARMS**  
 Acton Ln, London NW10 7AD

Drawing:  
**Proposed Basement Plan**

First Issue Jul. 2021 Scale 1:50 Sheet Size A1 Drawn

Drawing No. **2131/105** Rev **B**